


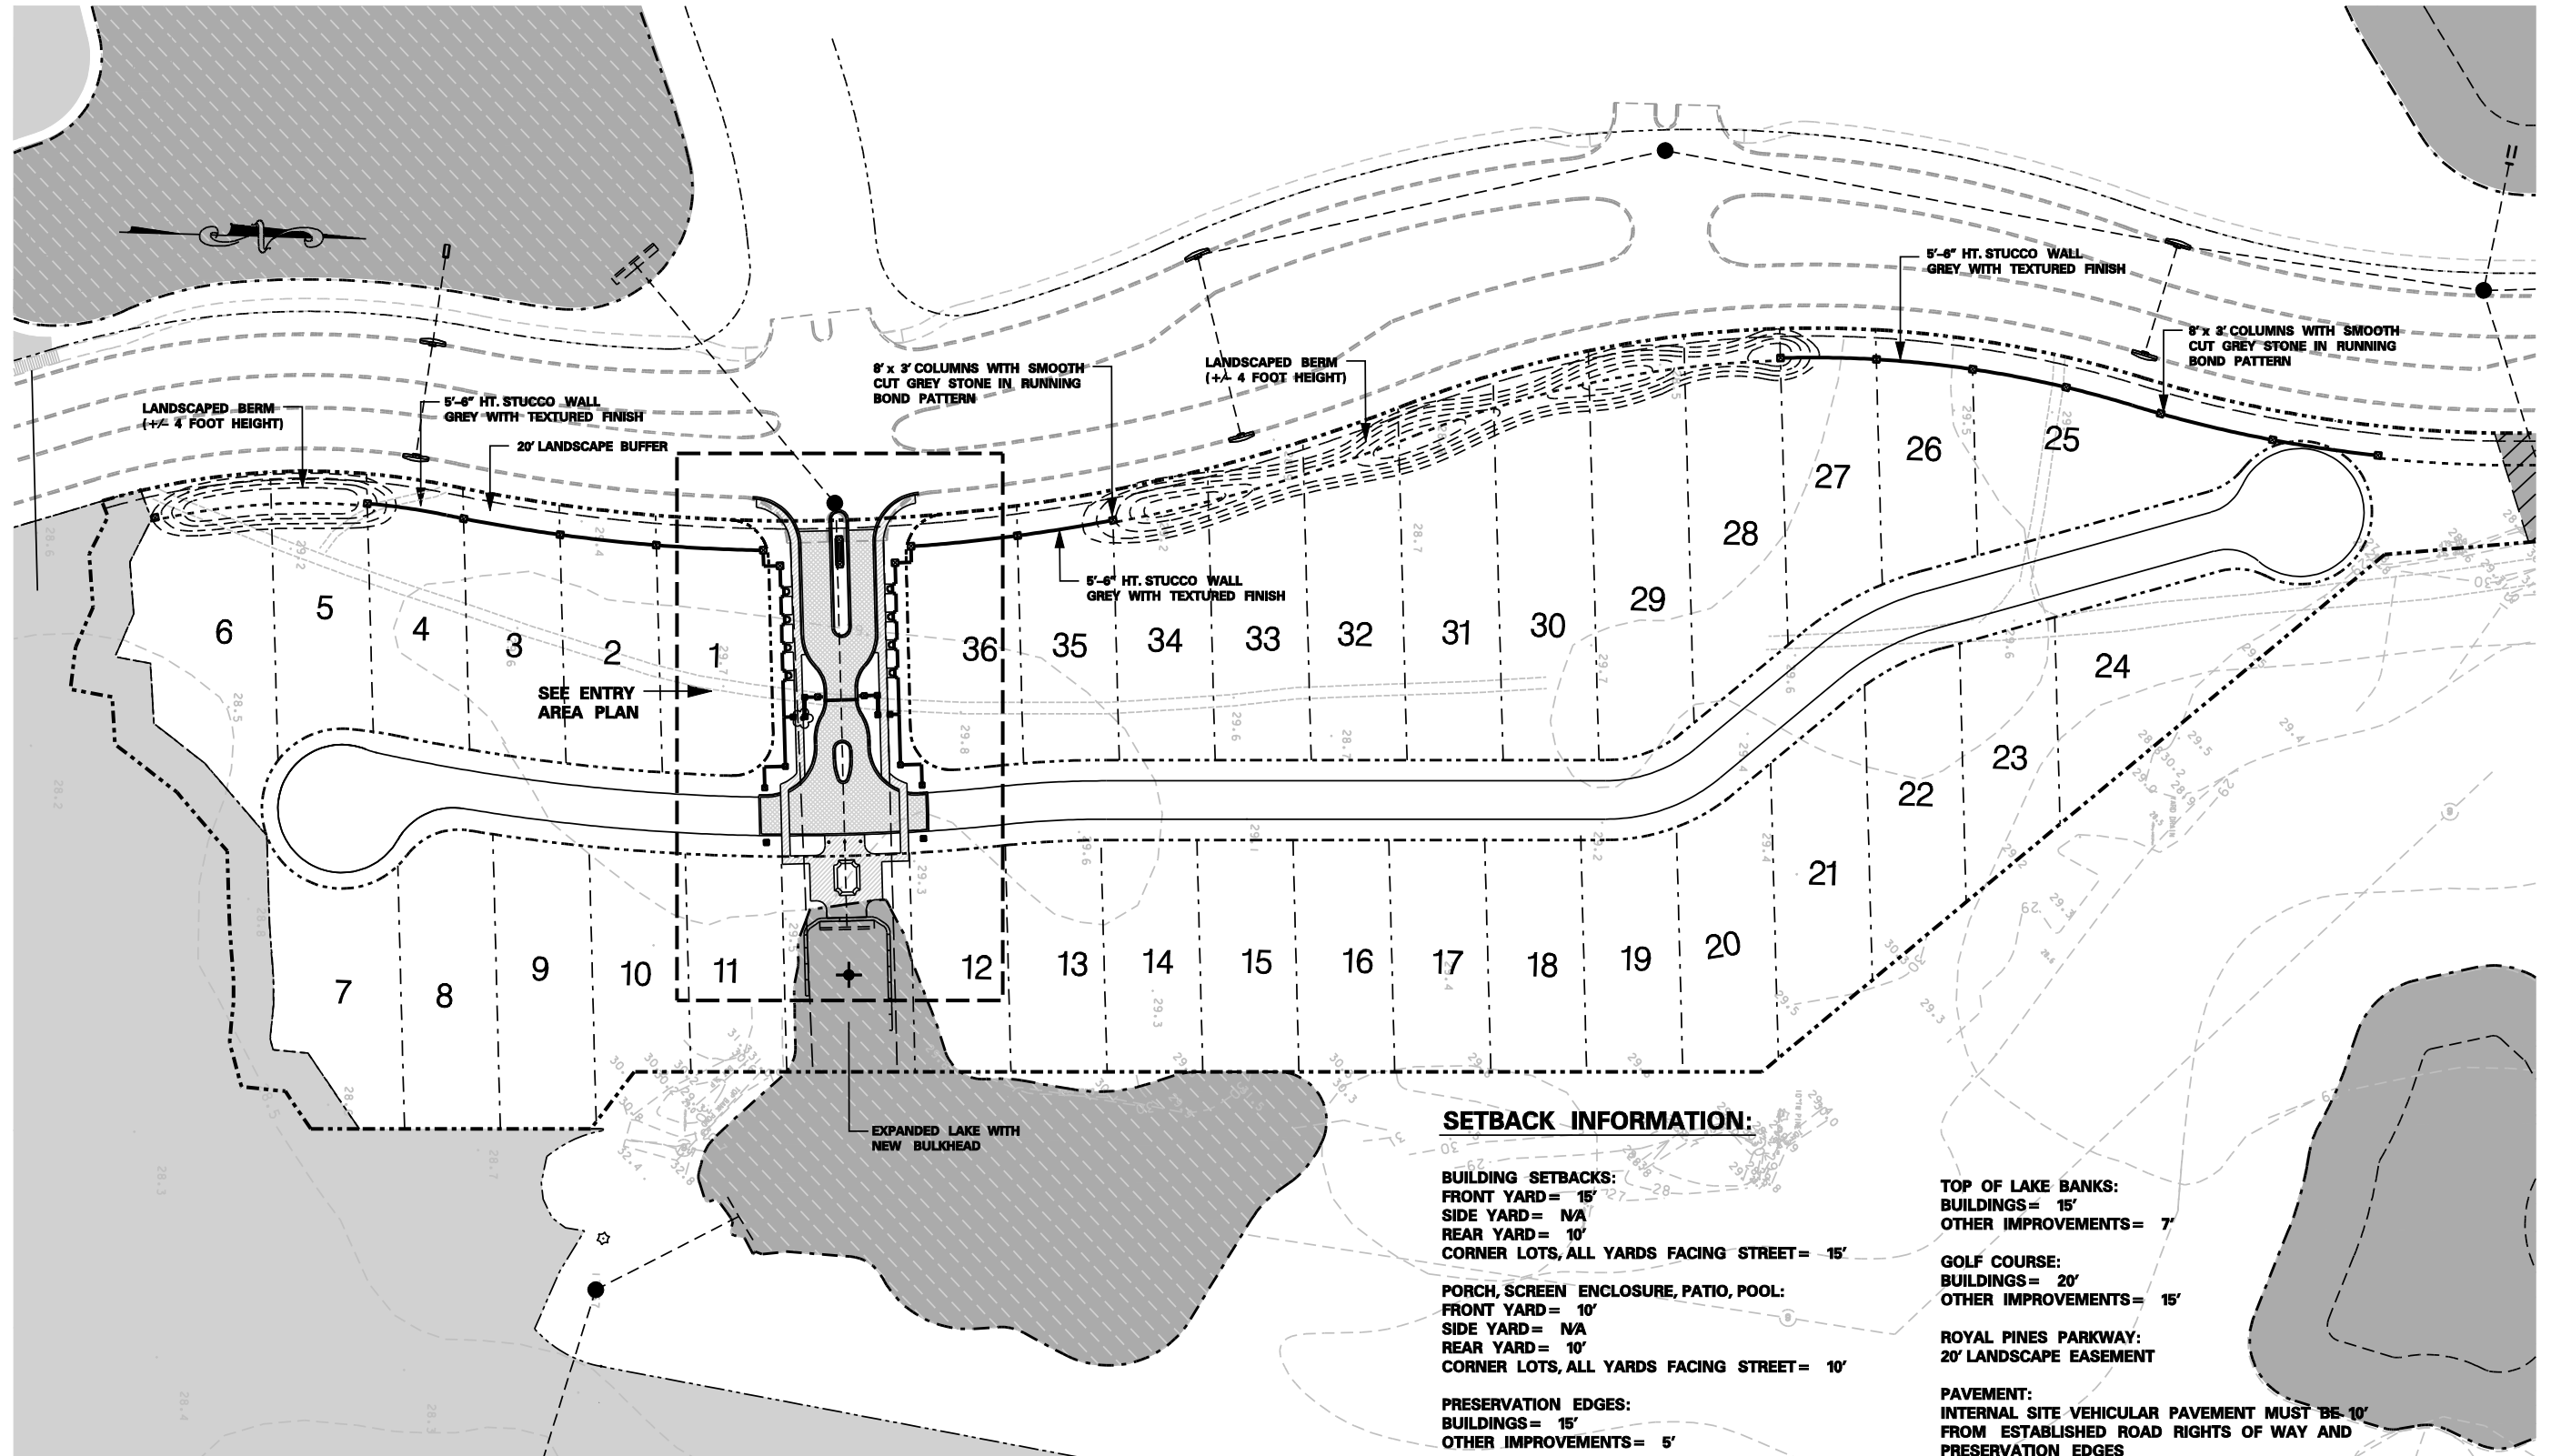
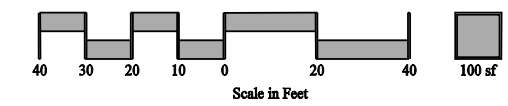


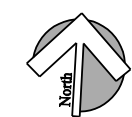

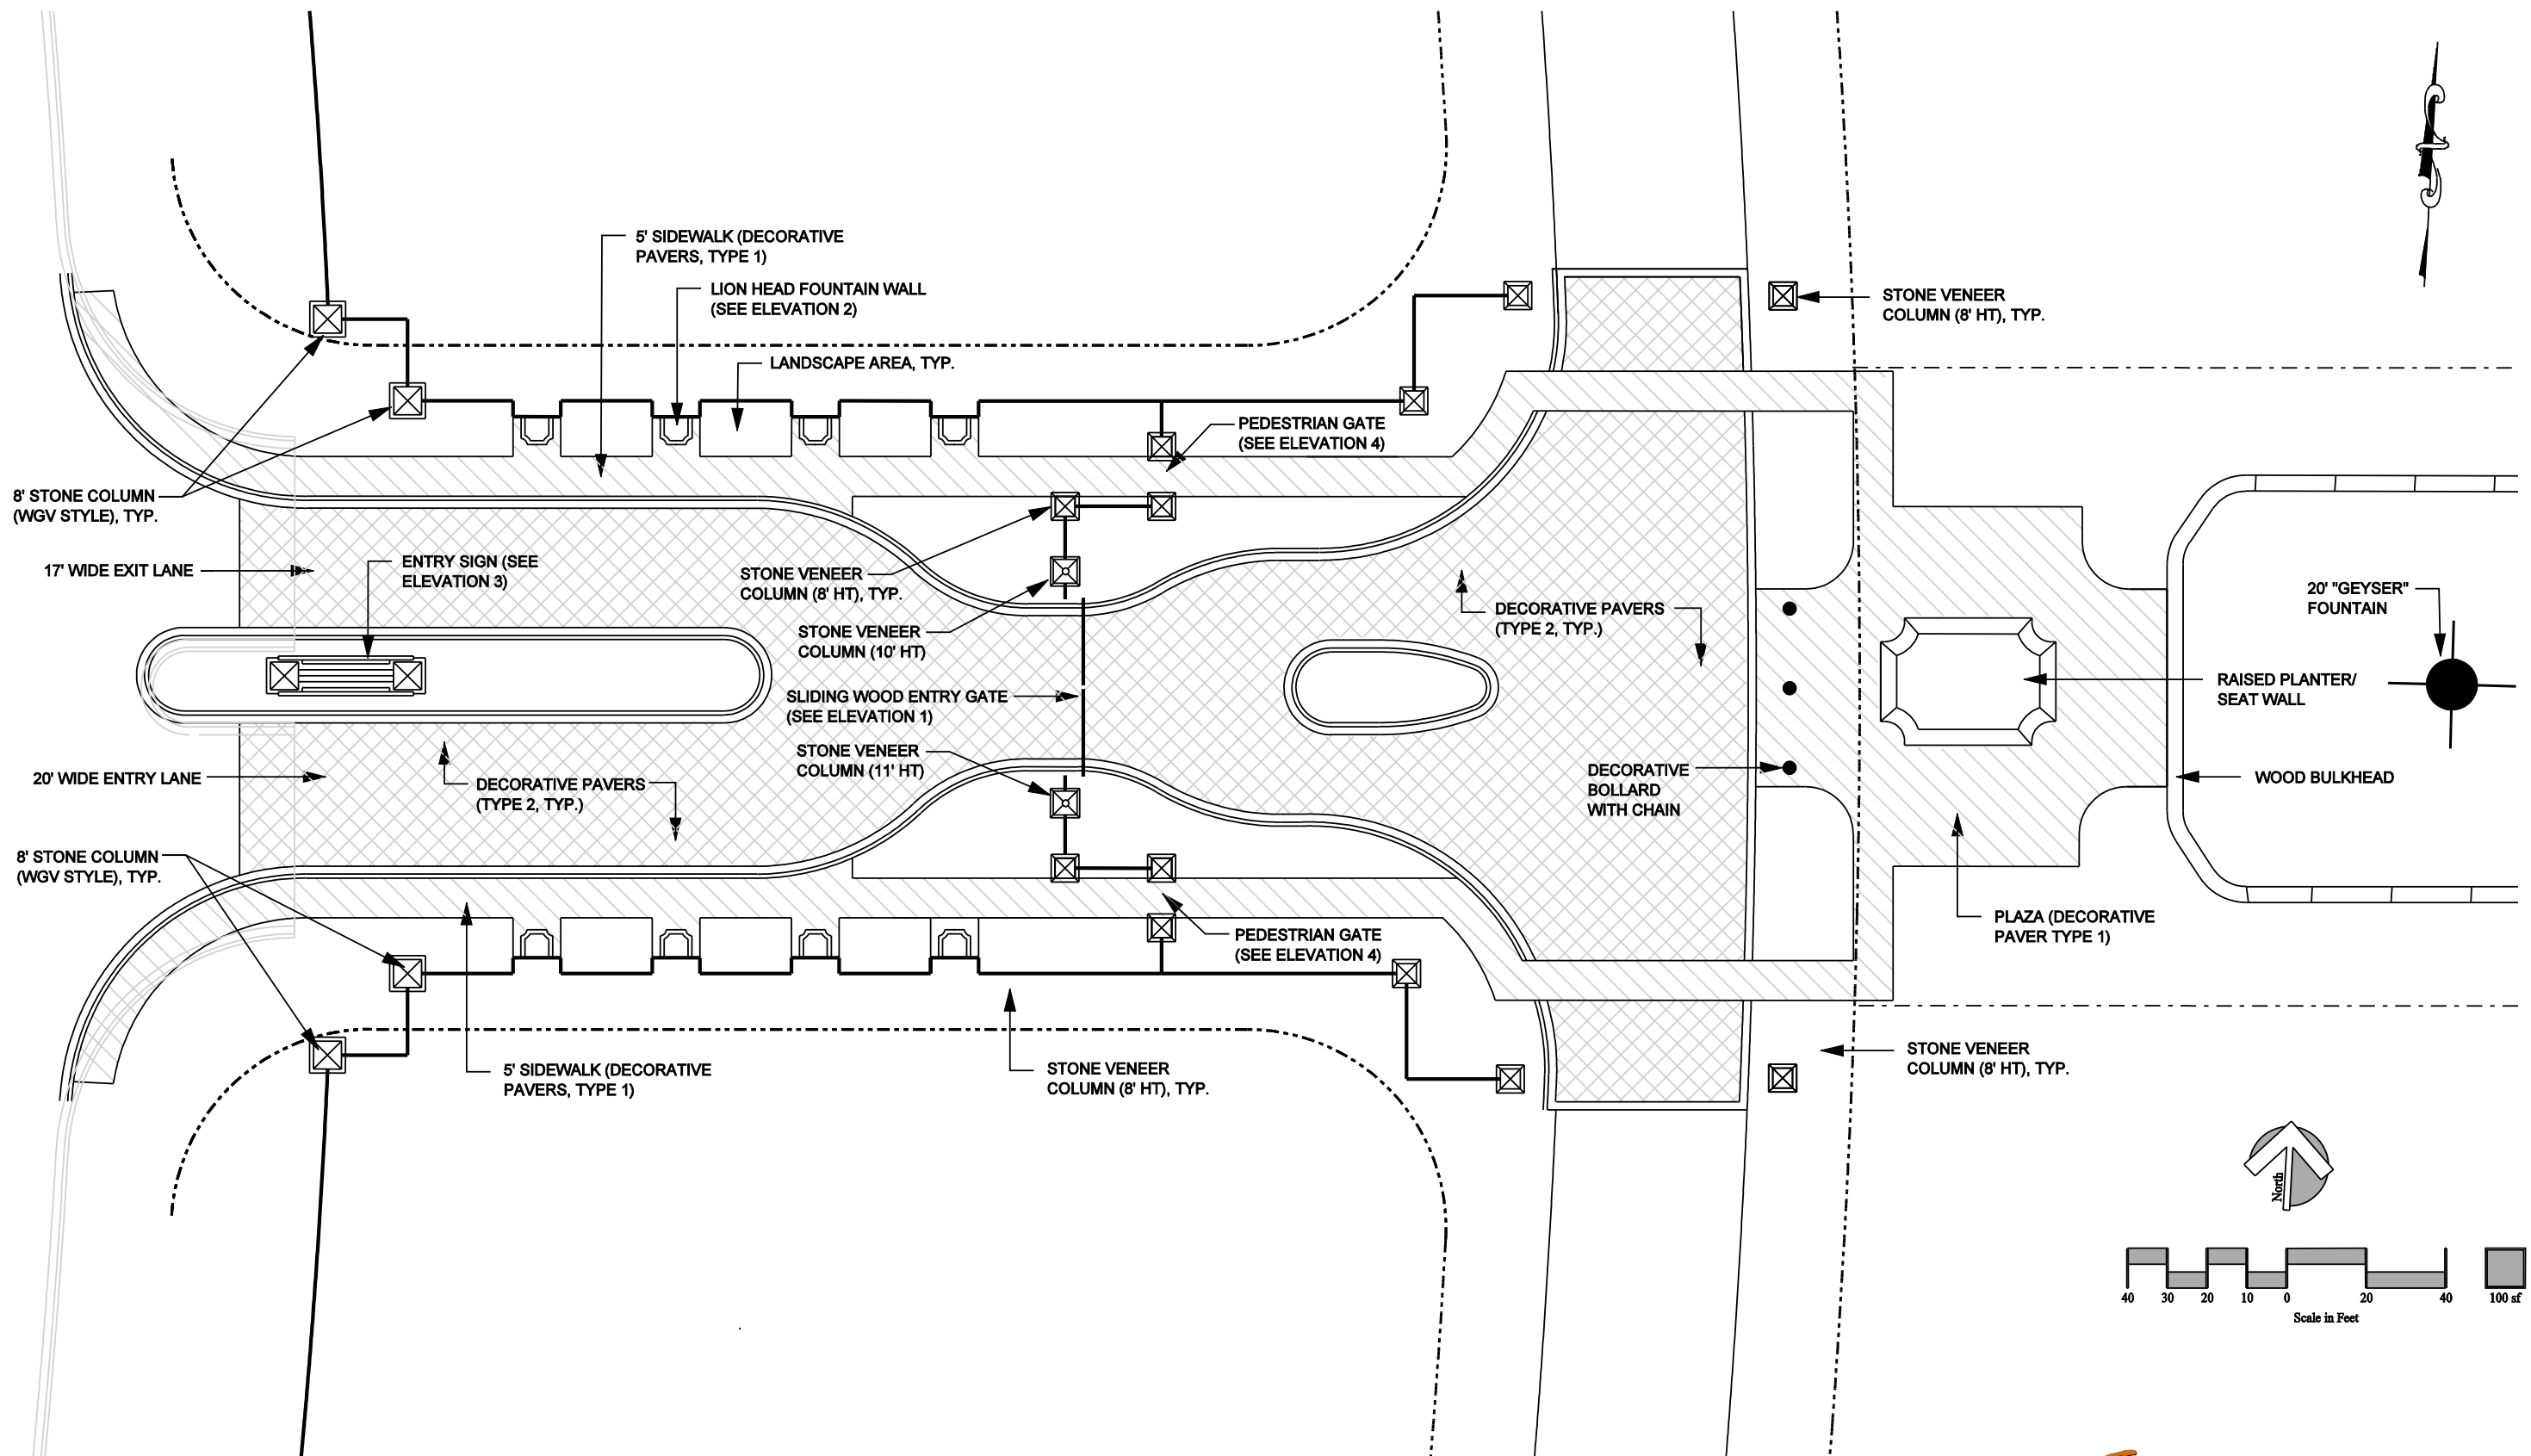

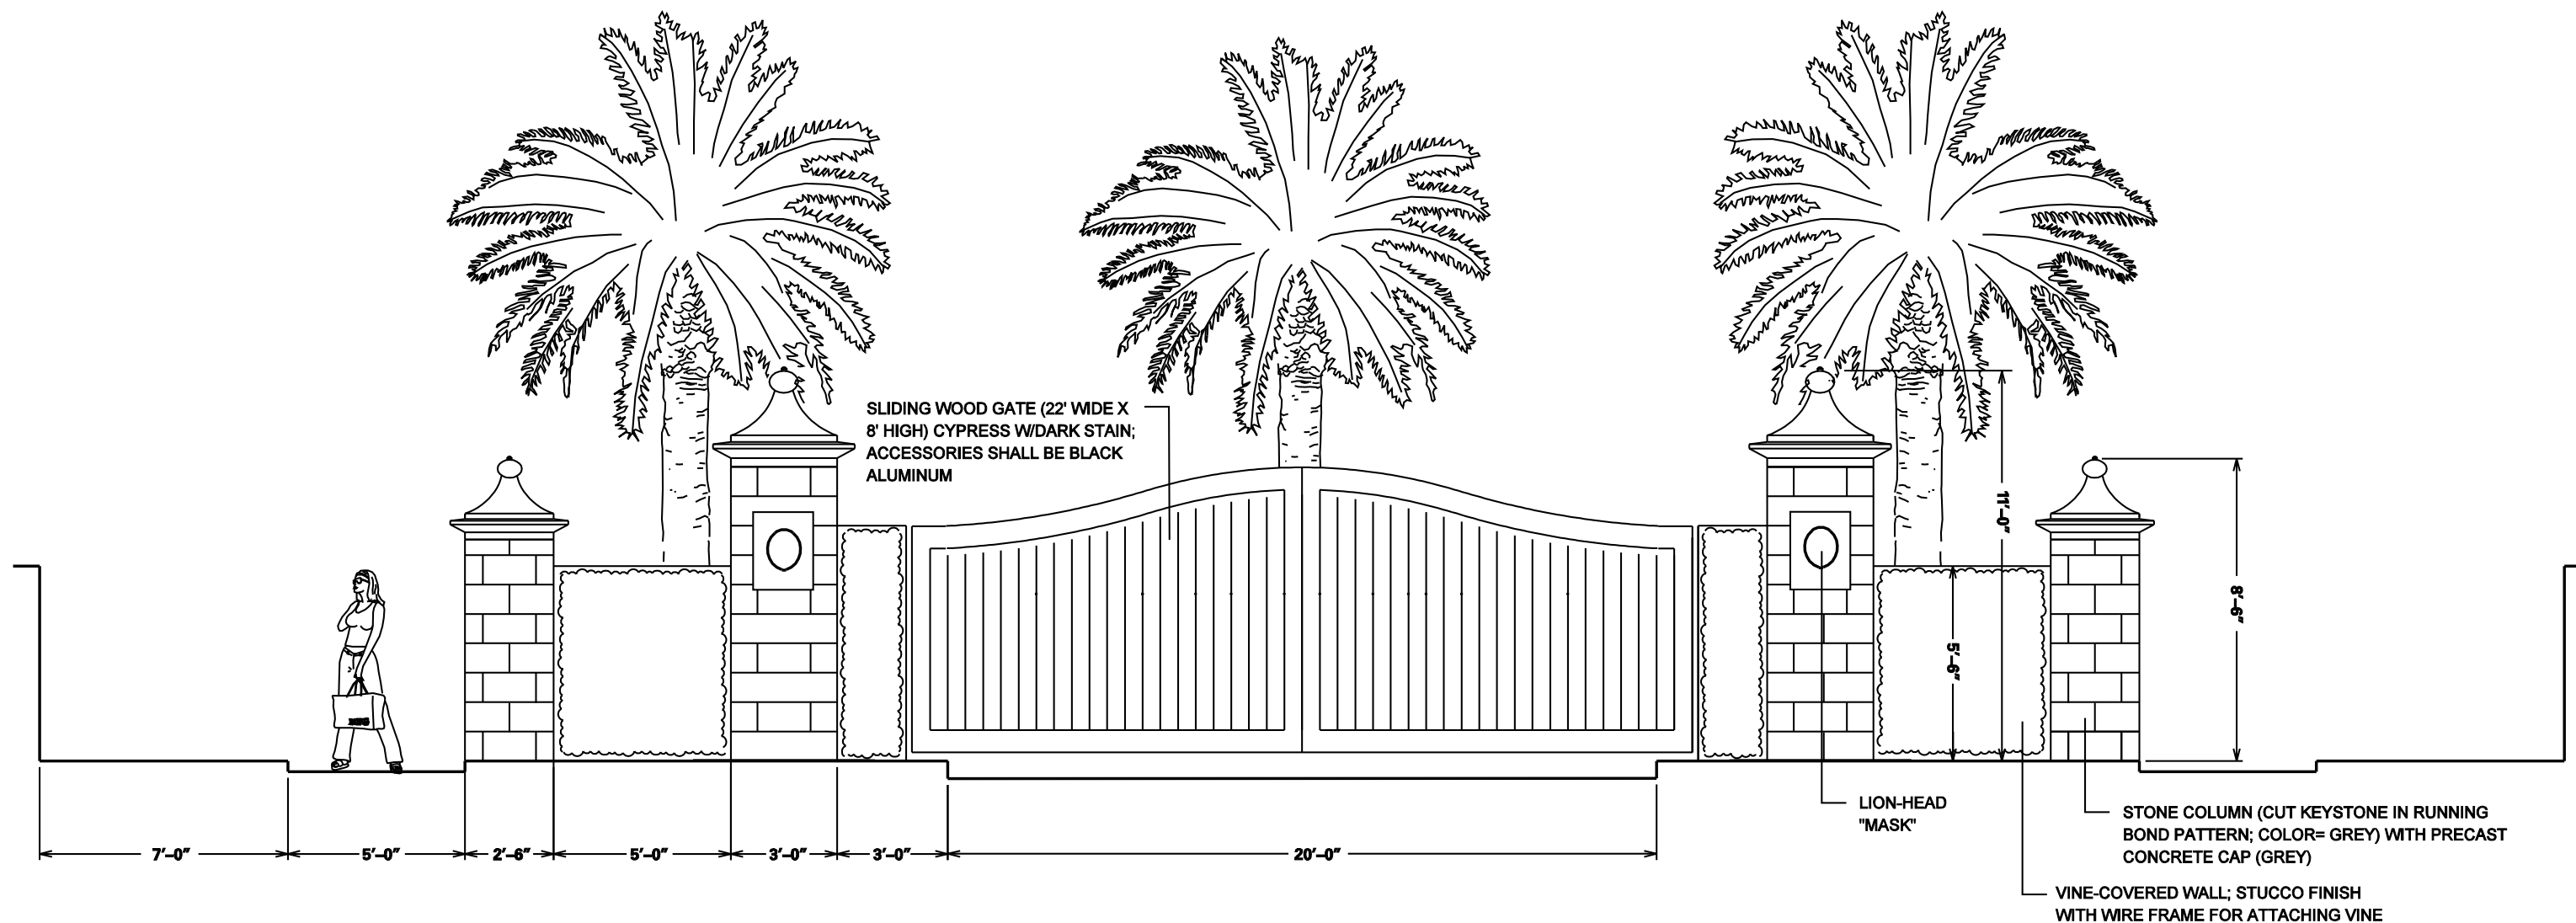

1

ENTRY ELEVATION- STONE WALL/ ENTRY GATE


SCALE: NTS




Plaza de Leon

SHEET 4


ENTRY GATE ELEVATIONS

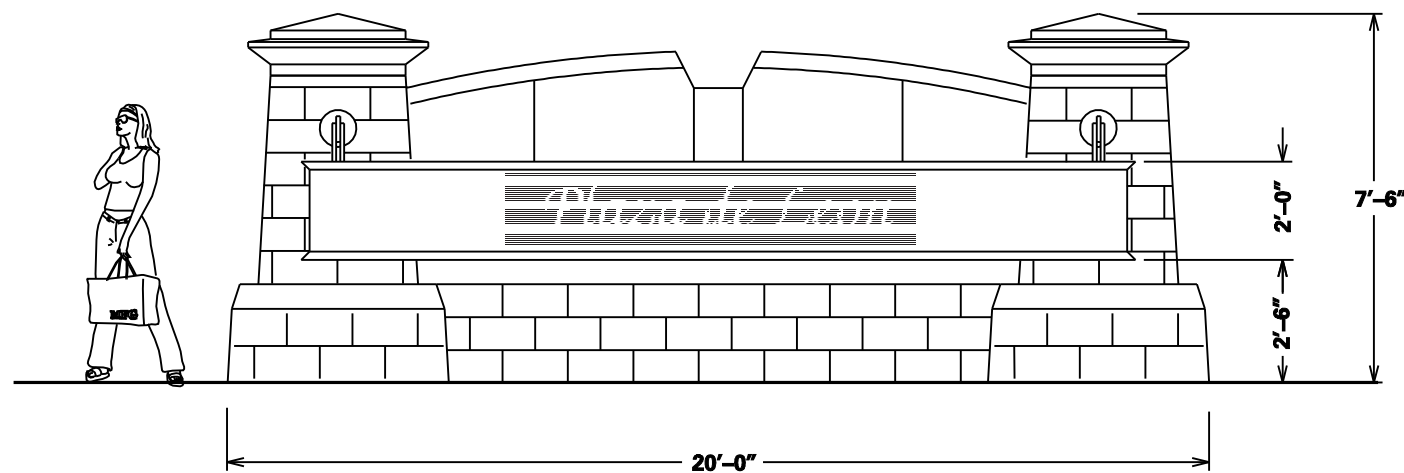


3 ELEVATION- ENTRY SIGN
SCALE: NTS

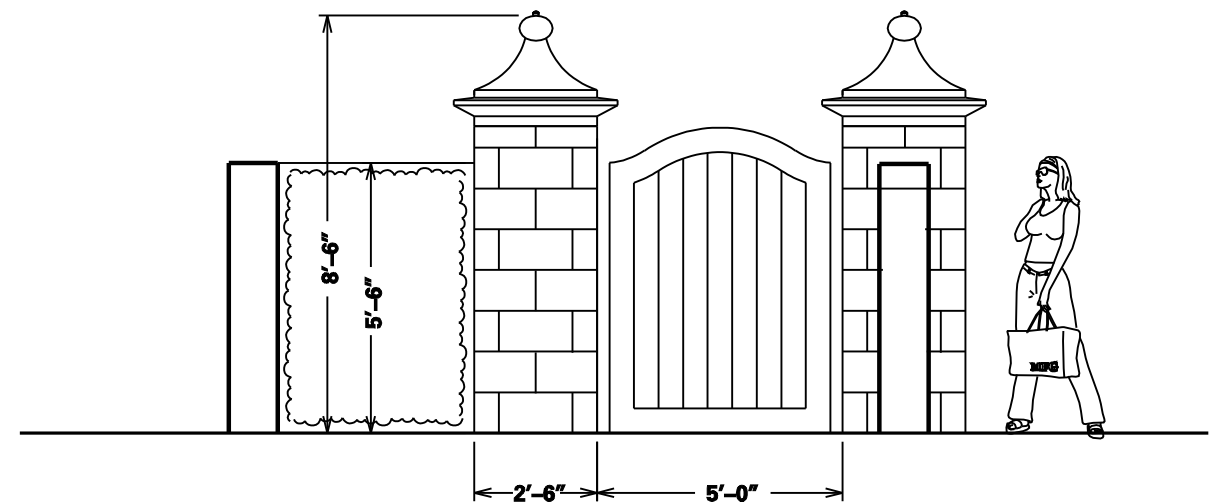



4 ELEVATION- PEDESTRIAN GATE
SCALE: NTS

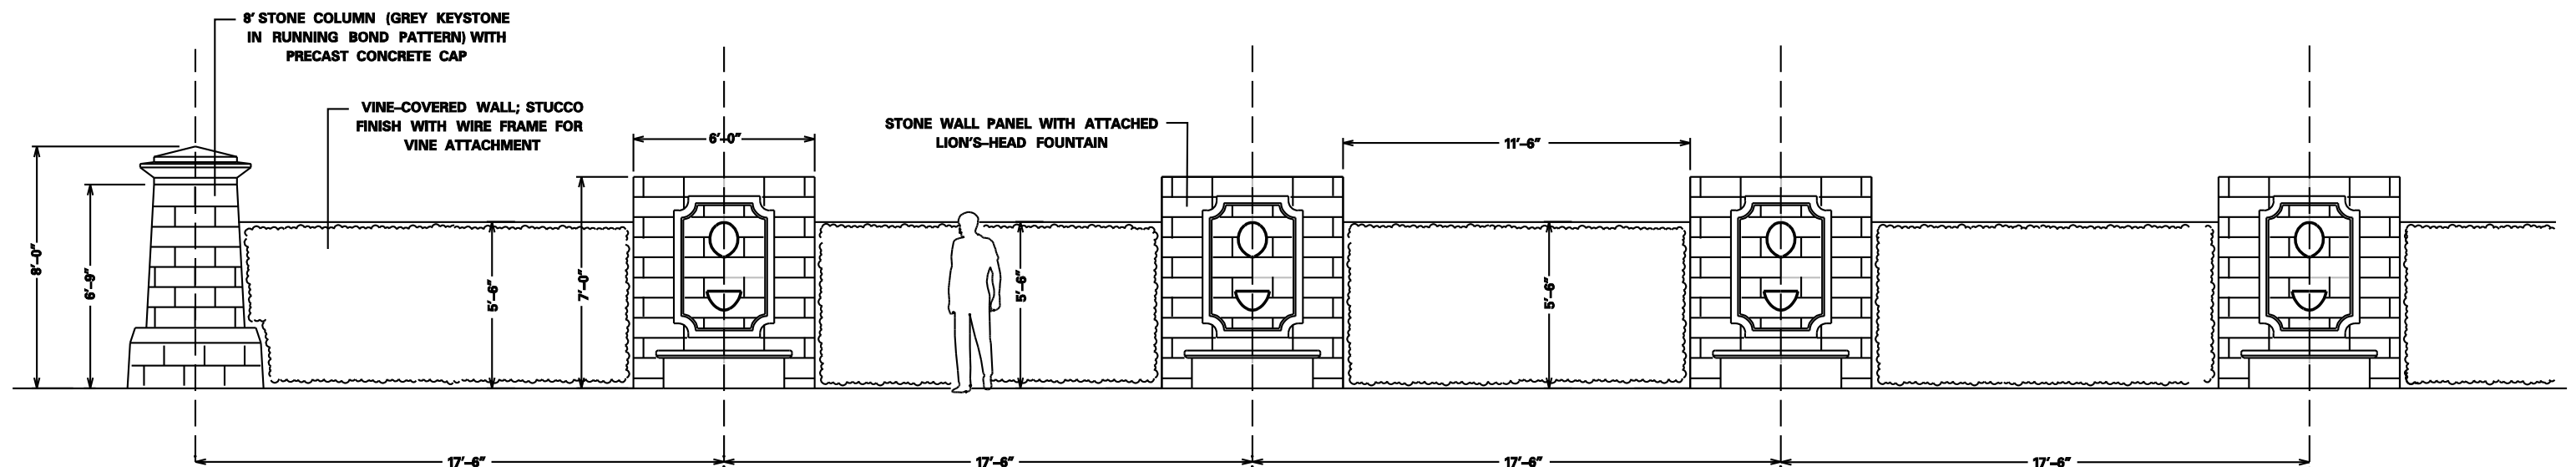


2 ELEVATION- LION HEAD FOUNTAIN WALL
SCALE: NTS

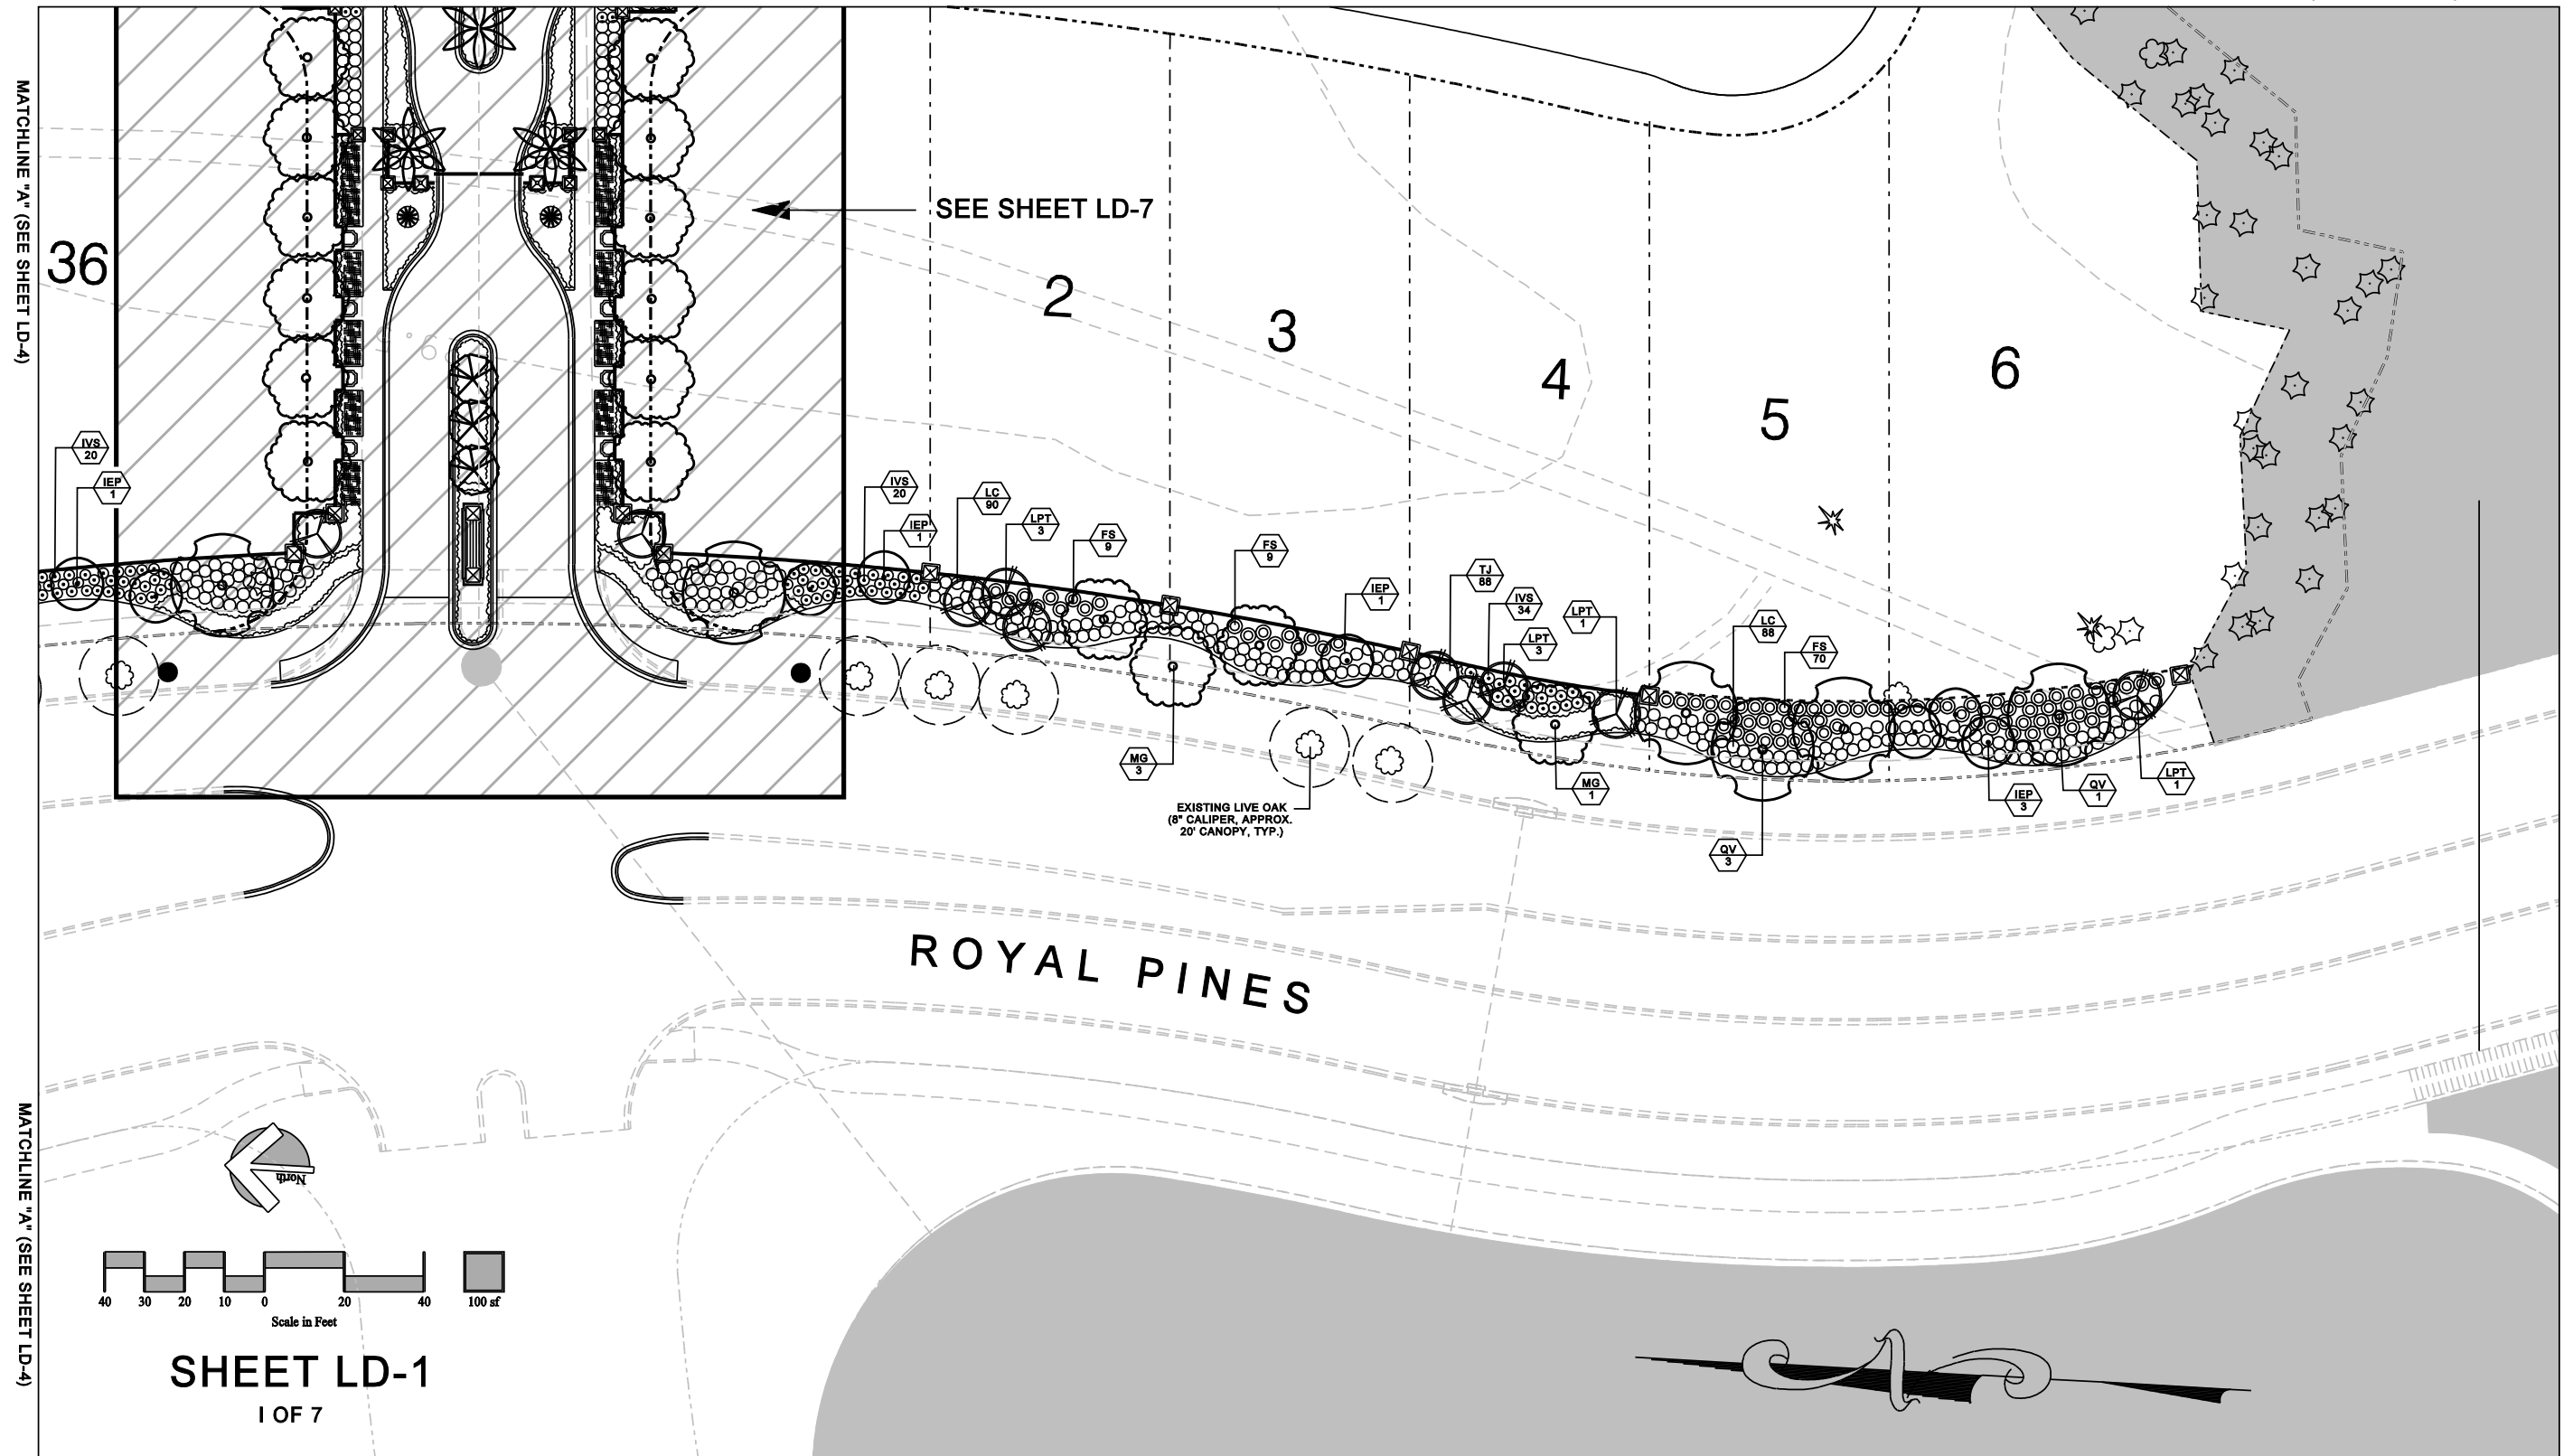

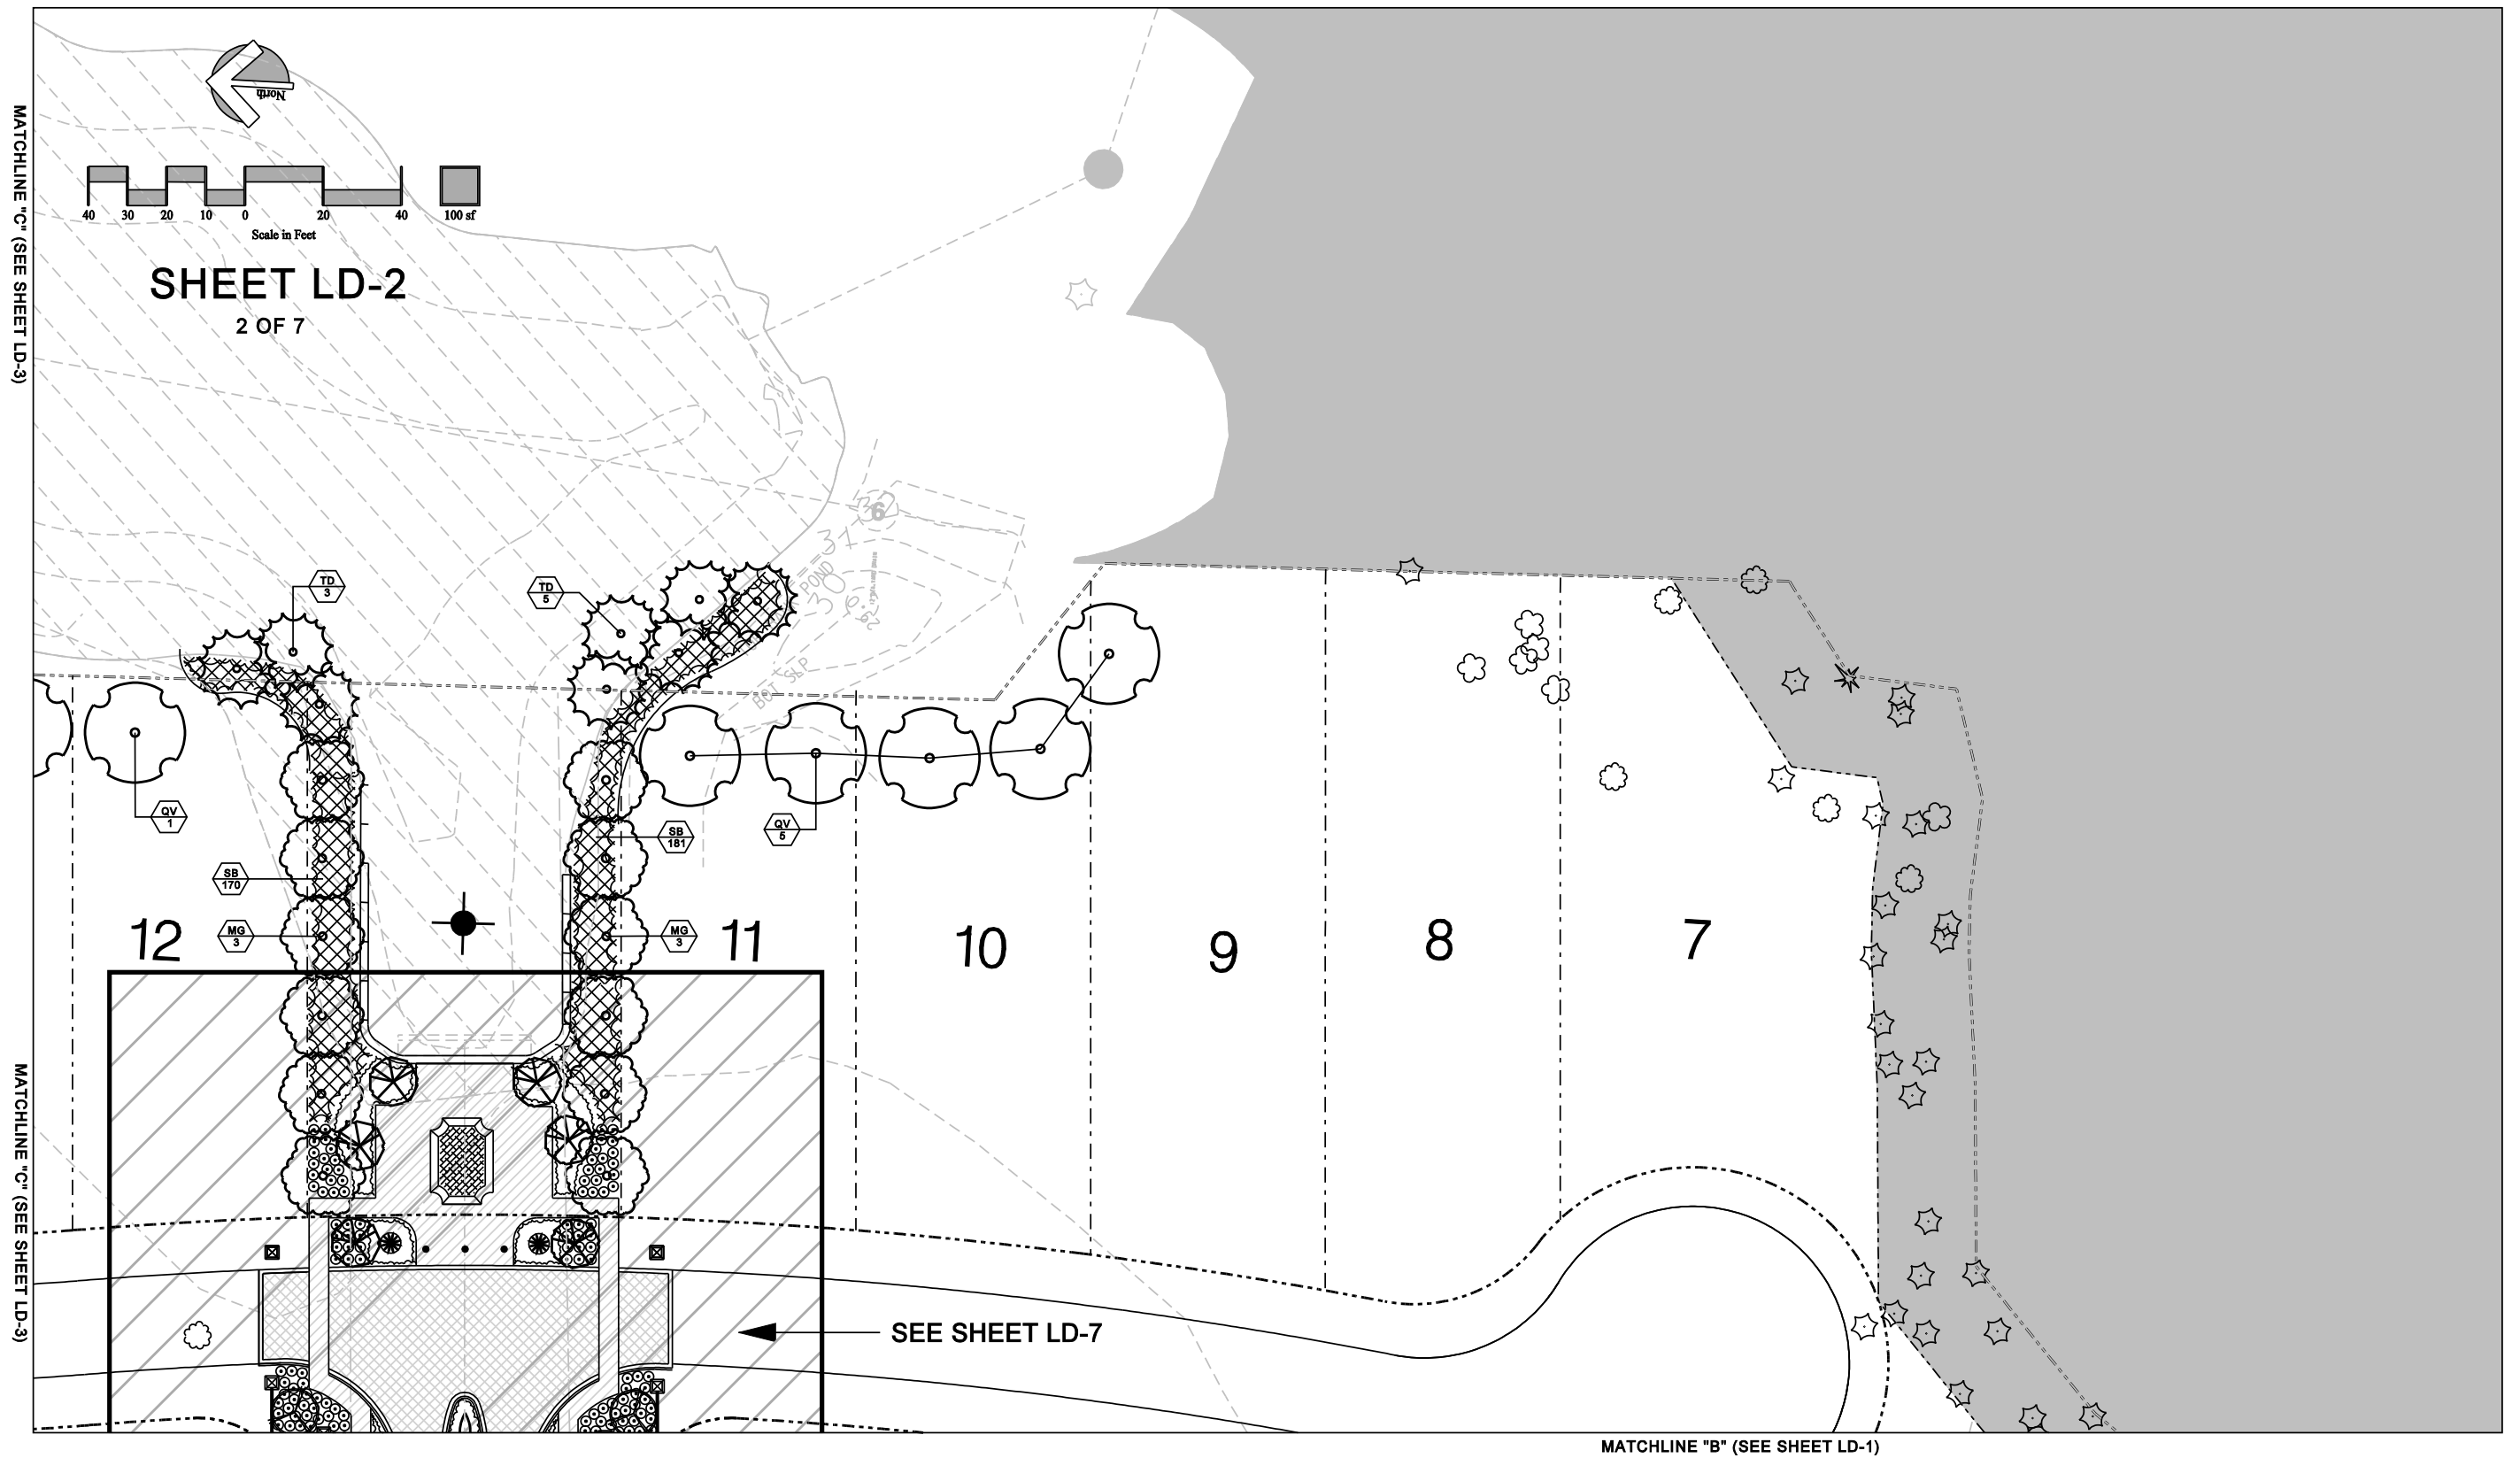

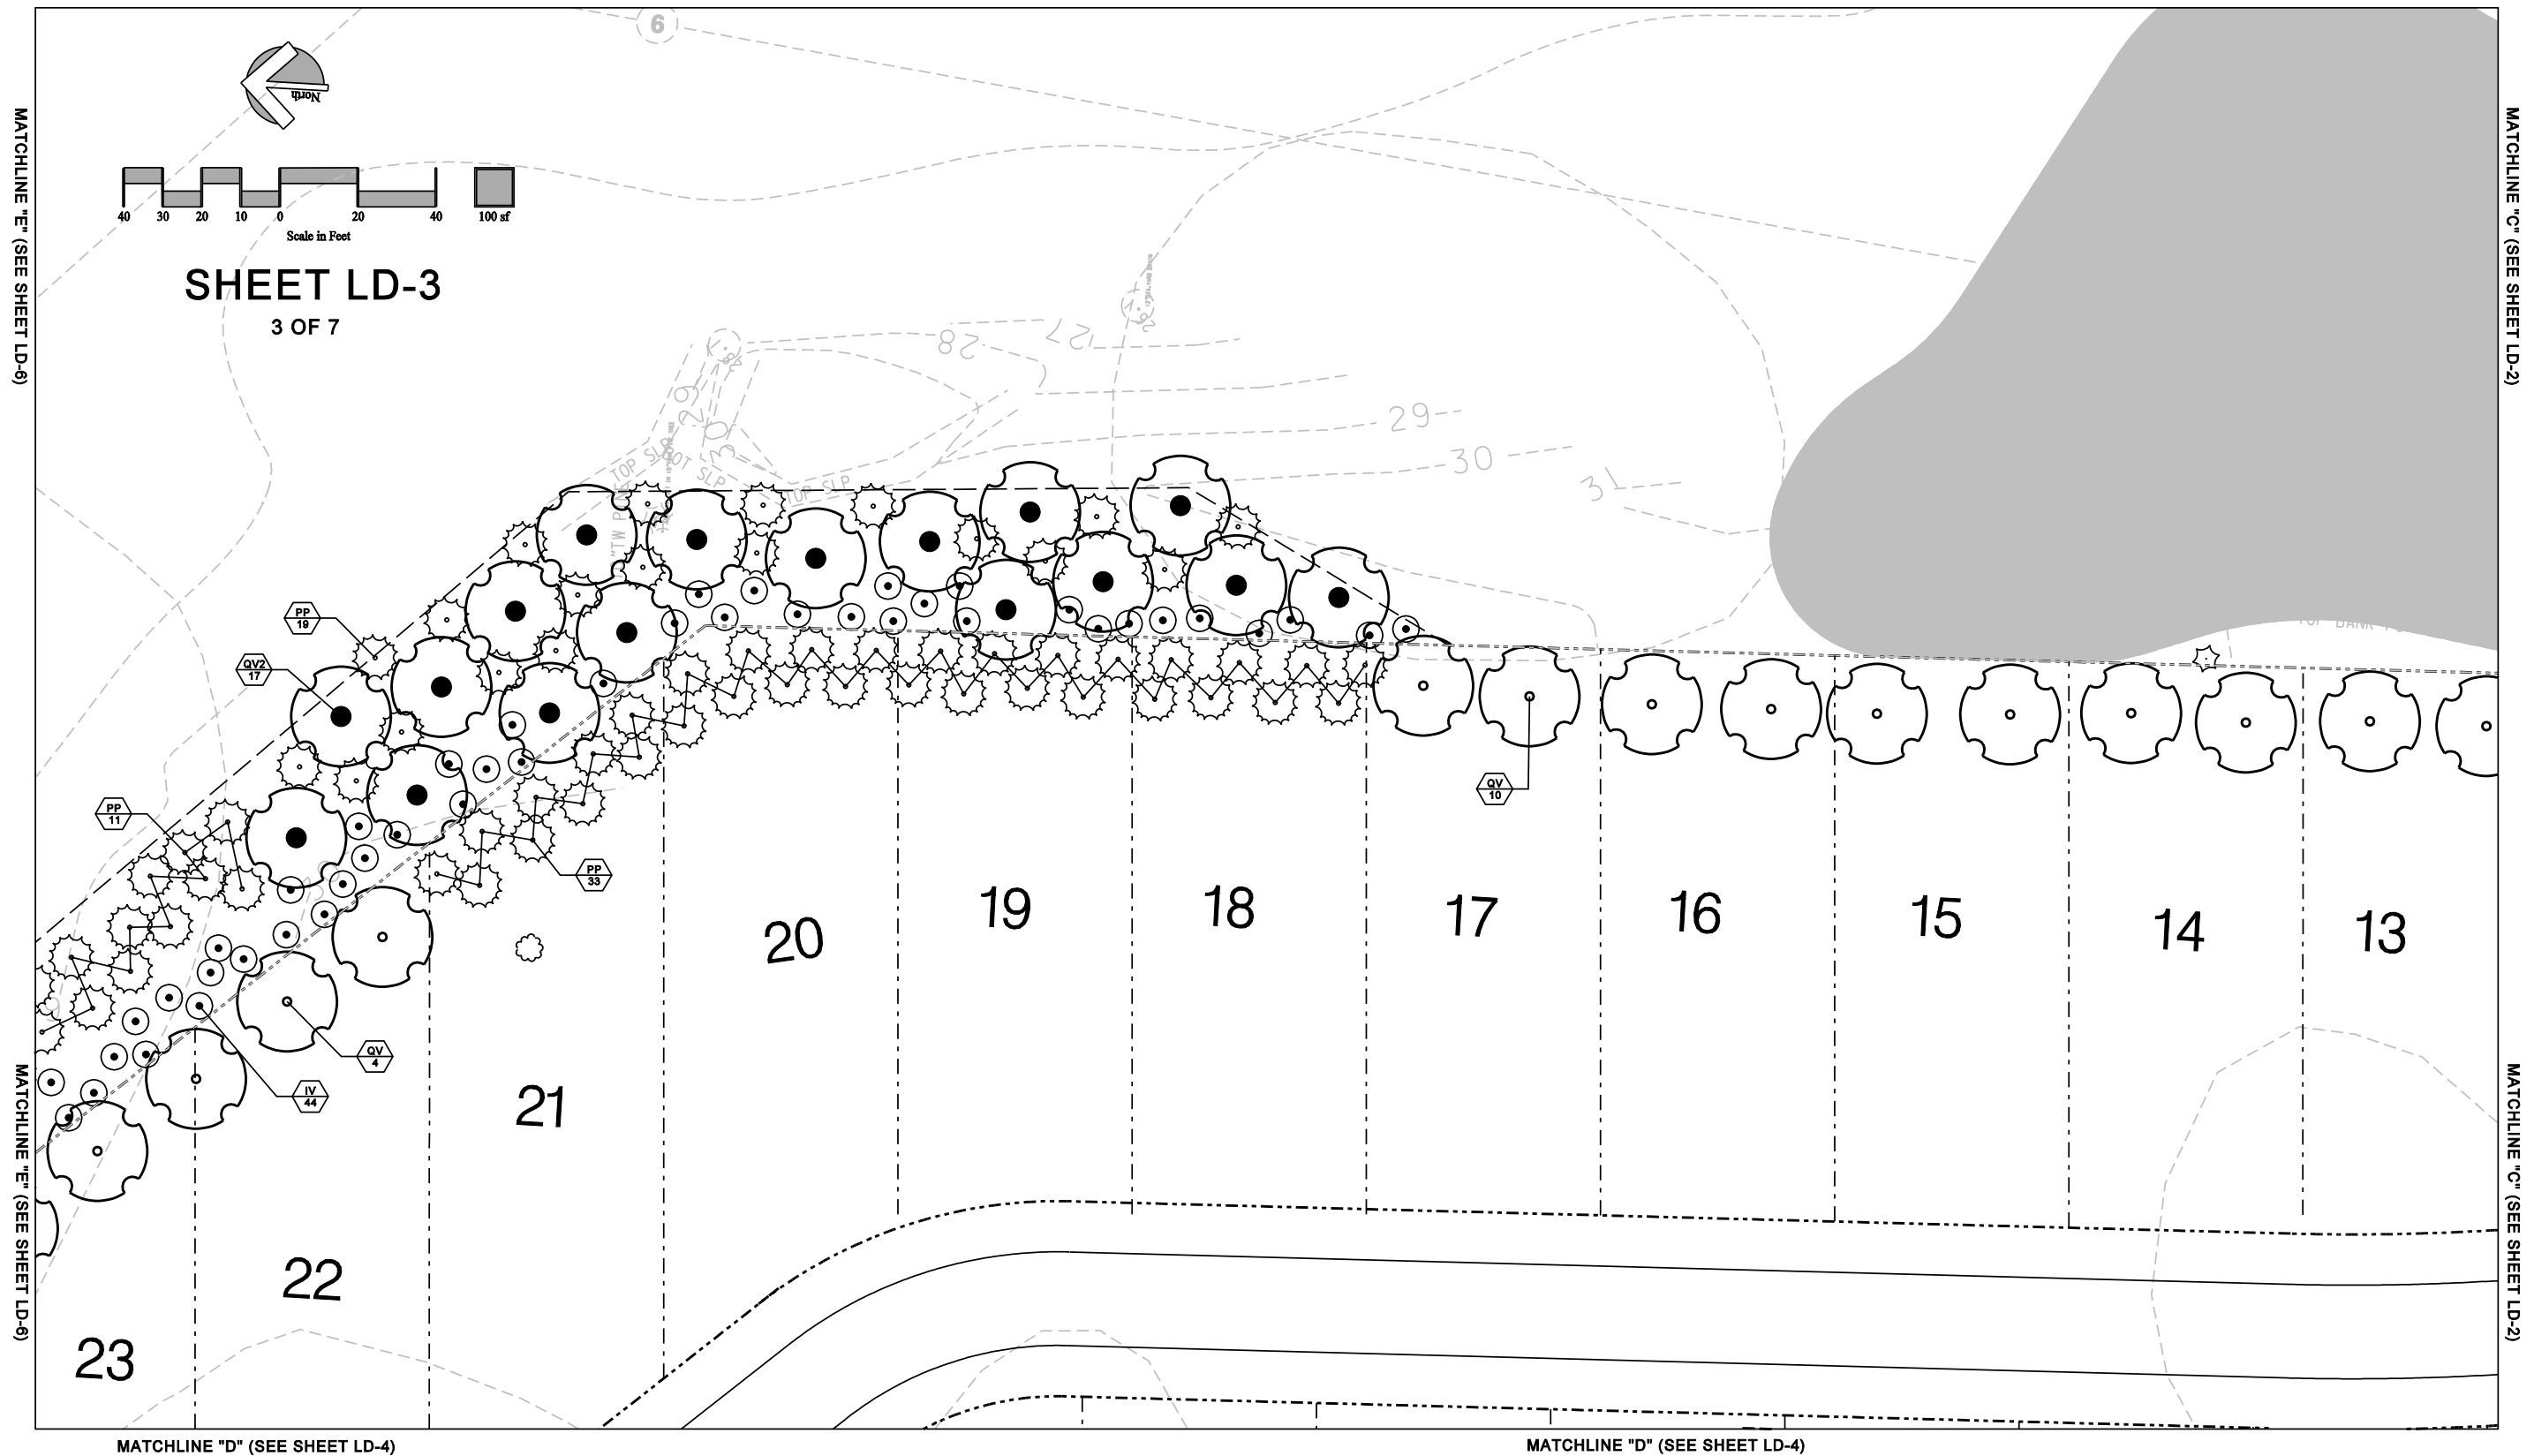

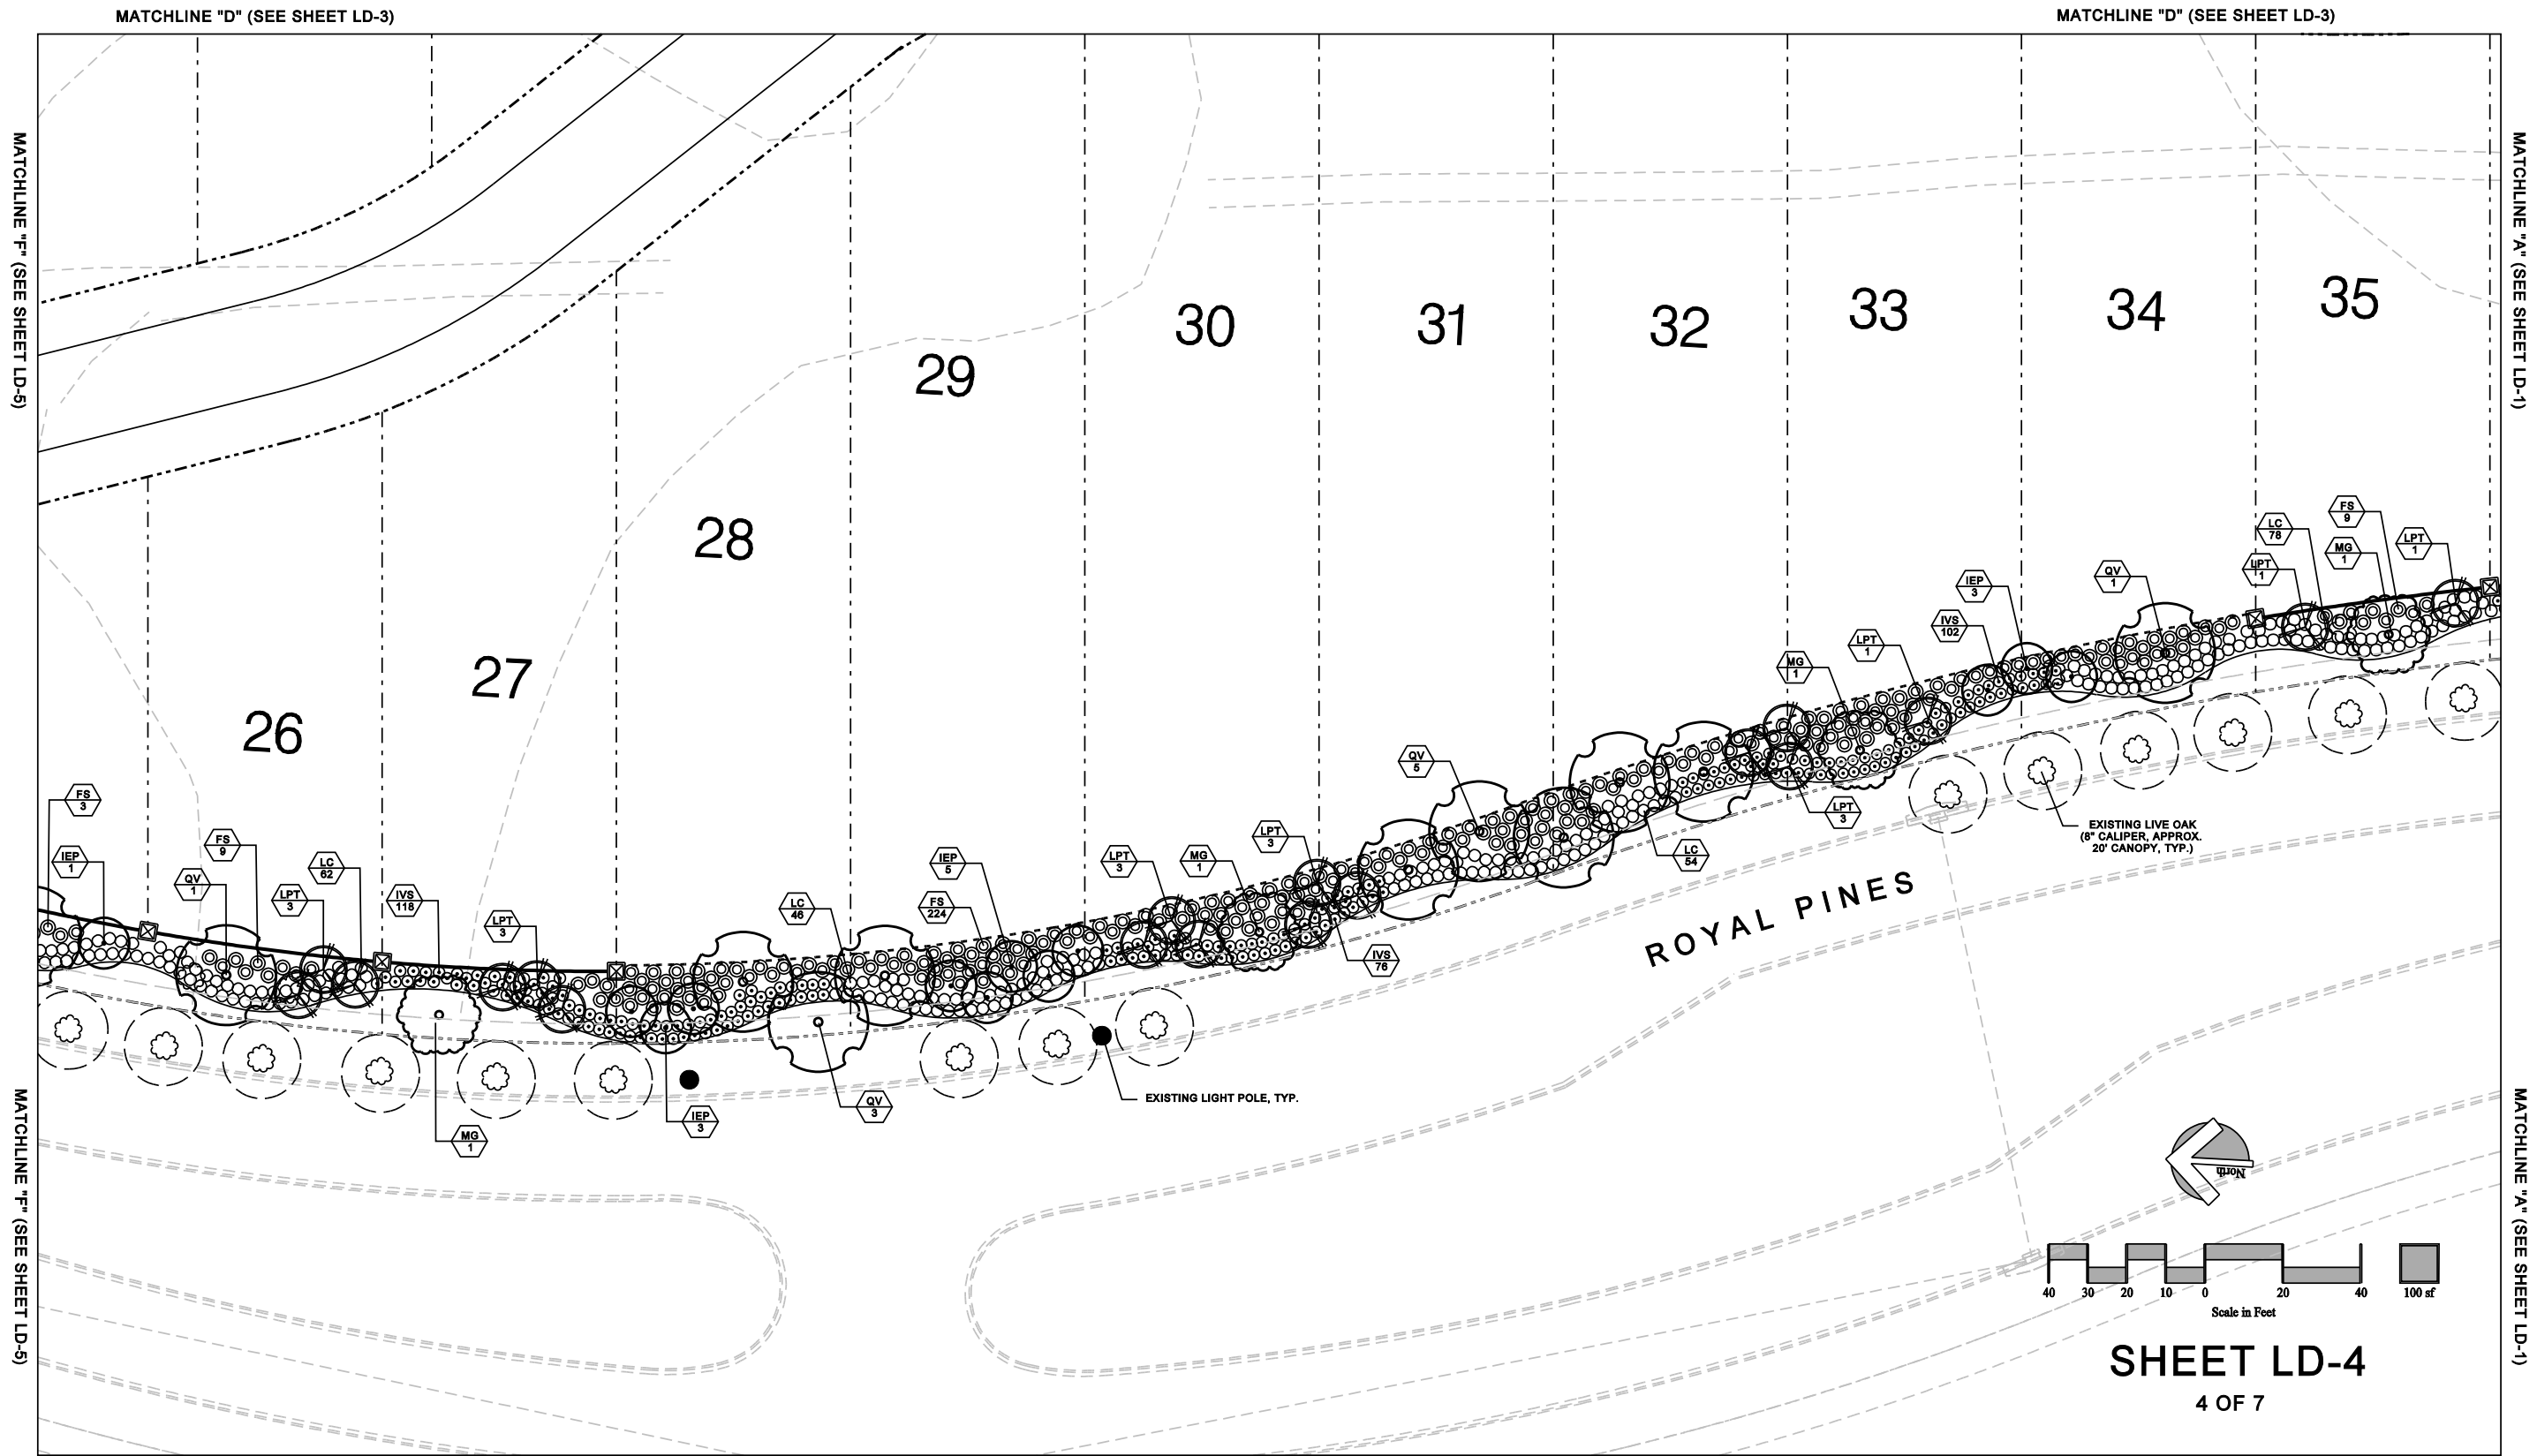


MATCHLINE "G" (SEE SHEET LD-6)

MATCHLINE "G" (SEE SHEET LD-6)







MATCHLINE "F" (SEE SHEET LD-4)

MATCHLINE "F" (SEE SHEET LD-4)

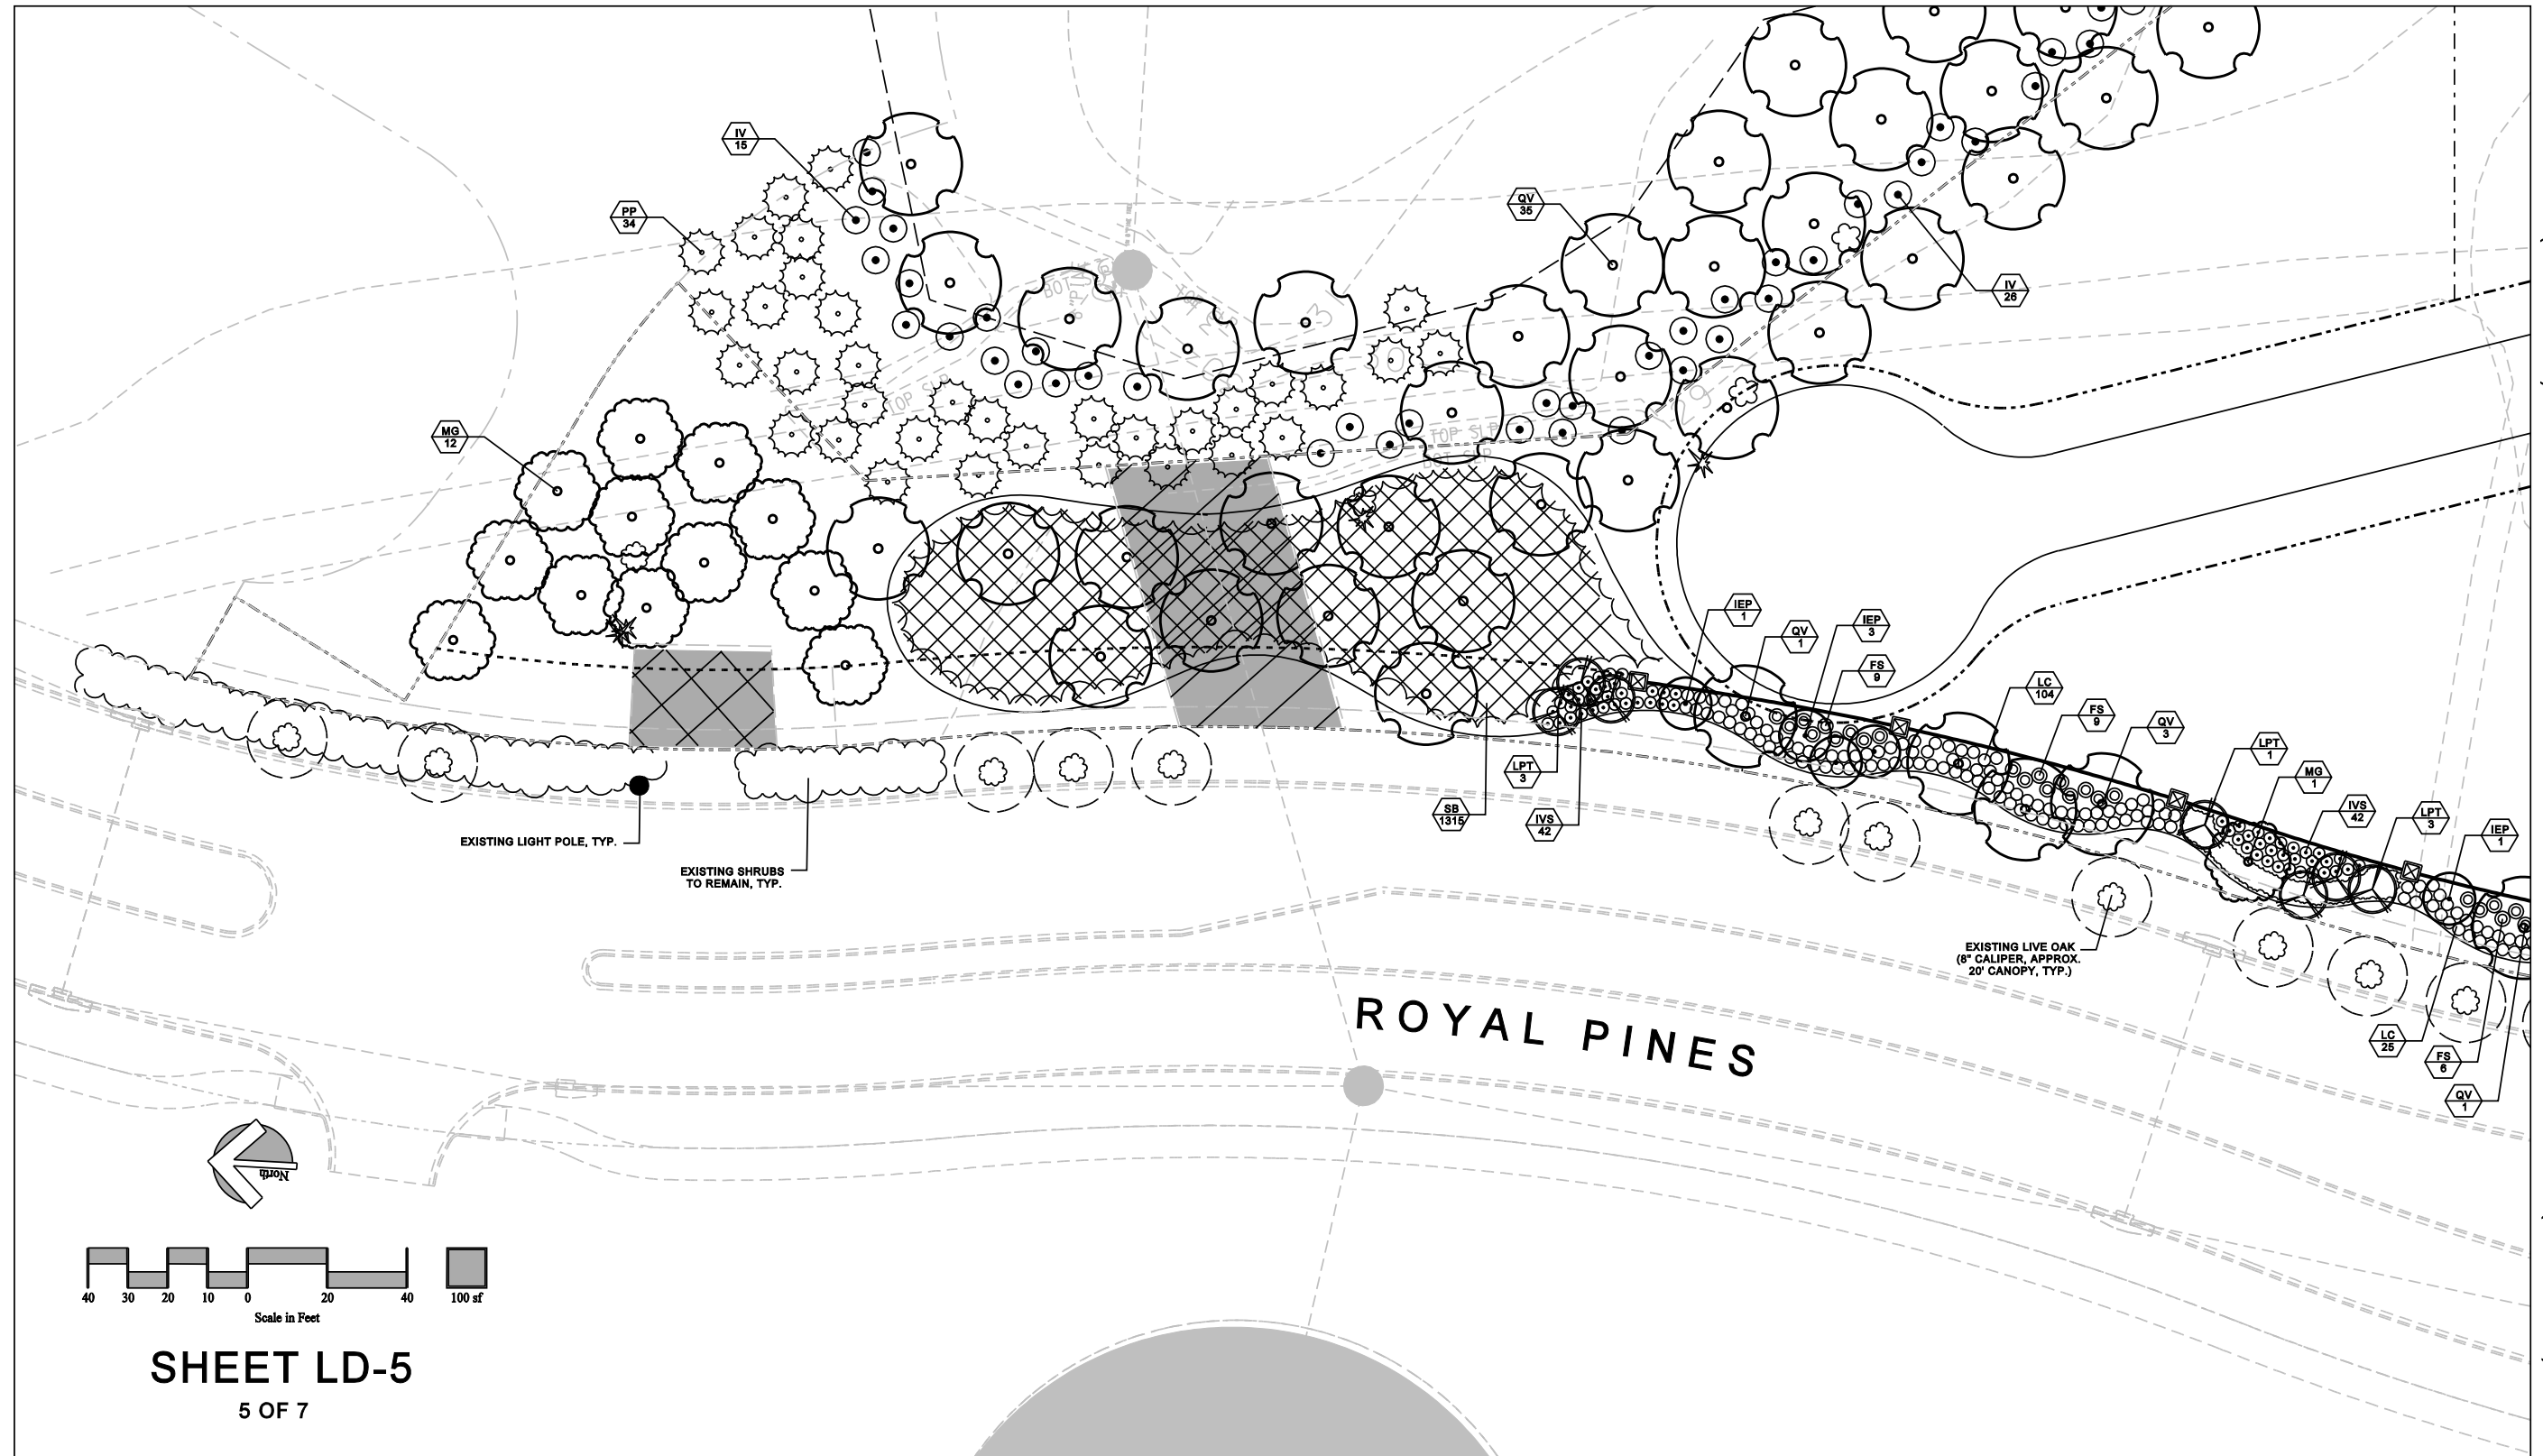

PLANT SCHEDULE

T R E E S			
	SPECIMEN LIVE OAK	QUERCUS VIRGINIANA	7"-8" CALIPER
	LIVE OAK	QUERCUS VIRGINIANA	100 GAL.; 14'-16' HT
	SOUTHERN MAGNOLIA	MAGNOLIA GRANDIFLORA	100 GAL.; 14'-16' HT
	CANARY ISLAND DATE PALM	PHOENIX CANARIENSIS	12' CLEAR TRUNK HT
	GRAPE MYRTLE	LAGERSTROEMIA INDICA	30 GAL.; 10' HT
	LIGUSTRUM	LIGUSTRUM JAPONICUM	8' X 8'
	EAST PALATKA HOLLY	ILEX 'X' ATTENUATA 'EAST PALATKA'	30 GAL.; 10' HT.
	BALD CYPRESS	TAXODIUM DISTICHUM	100 GAL.; 14' HT.
	LONGLEAF PINE	PINUS PALUSTRIS	4" MIN. CALIPER
S H R U B S			
	PINEAPPLE GUAVA	FEJOA SELLOWIANA	7 GAL.; 4' O.C.
	EUROPEAN FAN PALM	CHAEMEROPS HUMILIS	15 GAL.
	LOROPETALUM	LOROPETALUM CHINENSE RUBRUM	3 GAL.; 3' O.C.
	YAUPOH HOLLY	ILEX VOMITORIA	MIN. 5' HT; 10'-12' O.C.
	DWARF YAUPOH HOLLY	ILEX VOMITORIA 'SCHILLINGS'	3 GAL.; 30" O.C.
	DWARF ABELIA	ABELIA X GRANDIFLORA 'SHERWOODII'	3 GAL.; 30" O.C.
G R O U N D C O V E R			
	CONFEDERATE JASMINE	TRACHELOSPERMUM JASMINOIDES	1 GAL. 24" O.C.
	AFRICAN IRIS	DIETES VEGETA	1 GAL. 24" O.C.
	ANNUALS	VARIETY TO BE DETERMINED BY SEASON	
	CORDGRASS	SPARTINA 'BAKERII'	1 GAL.; 30" O.C.
	ST AUGUSTINE SOD	STENOTAPHRUM SECONDATUM	

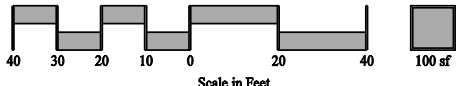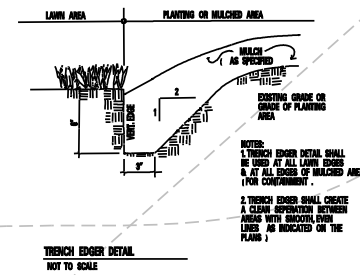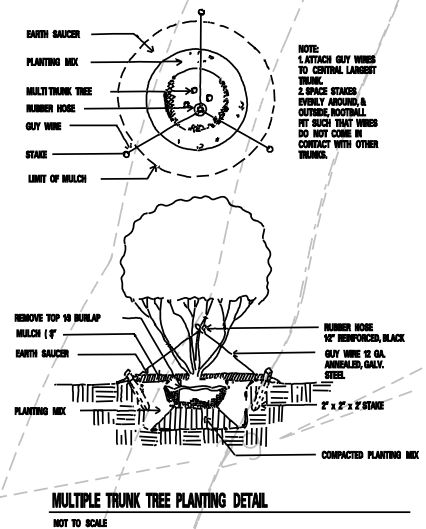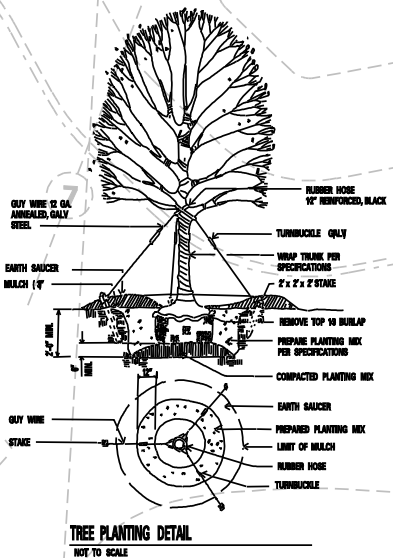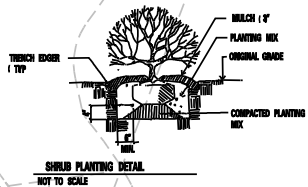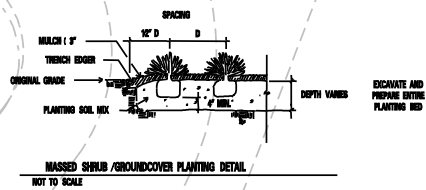

SHEET LD-6
6 OF 7

MATCHLINE "G" (SEE SHEET LD-5)

MATCHLINE "G" (SEE SHEET LD-5)


MATCHLINE "E" (SEE SHEET LD-3)

MATCHLINE "E" (SEE SHEET LD-3)




ARCADIS


Plaza de Leon
SHEET 11
LANDSCAPE PLANS

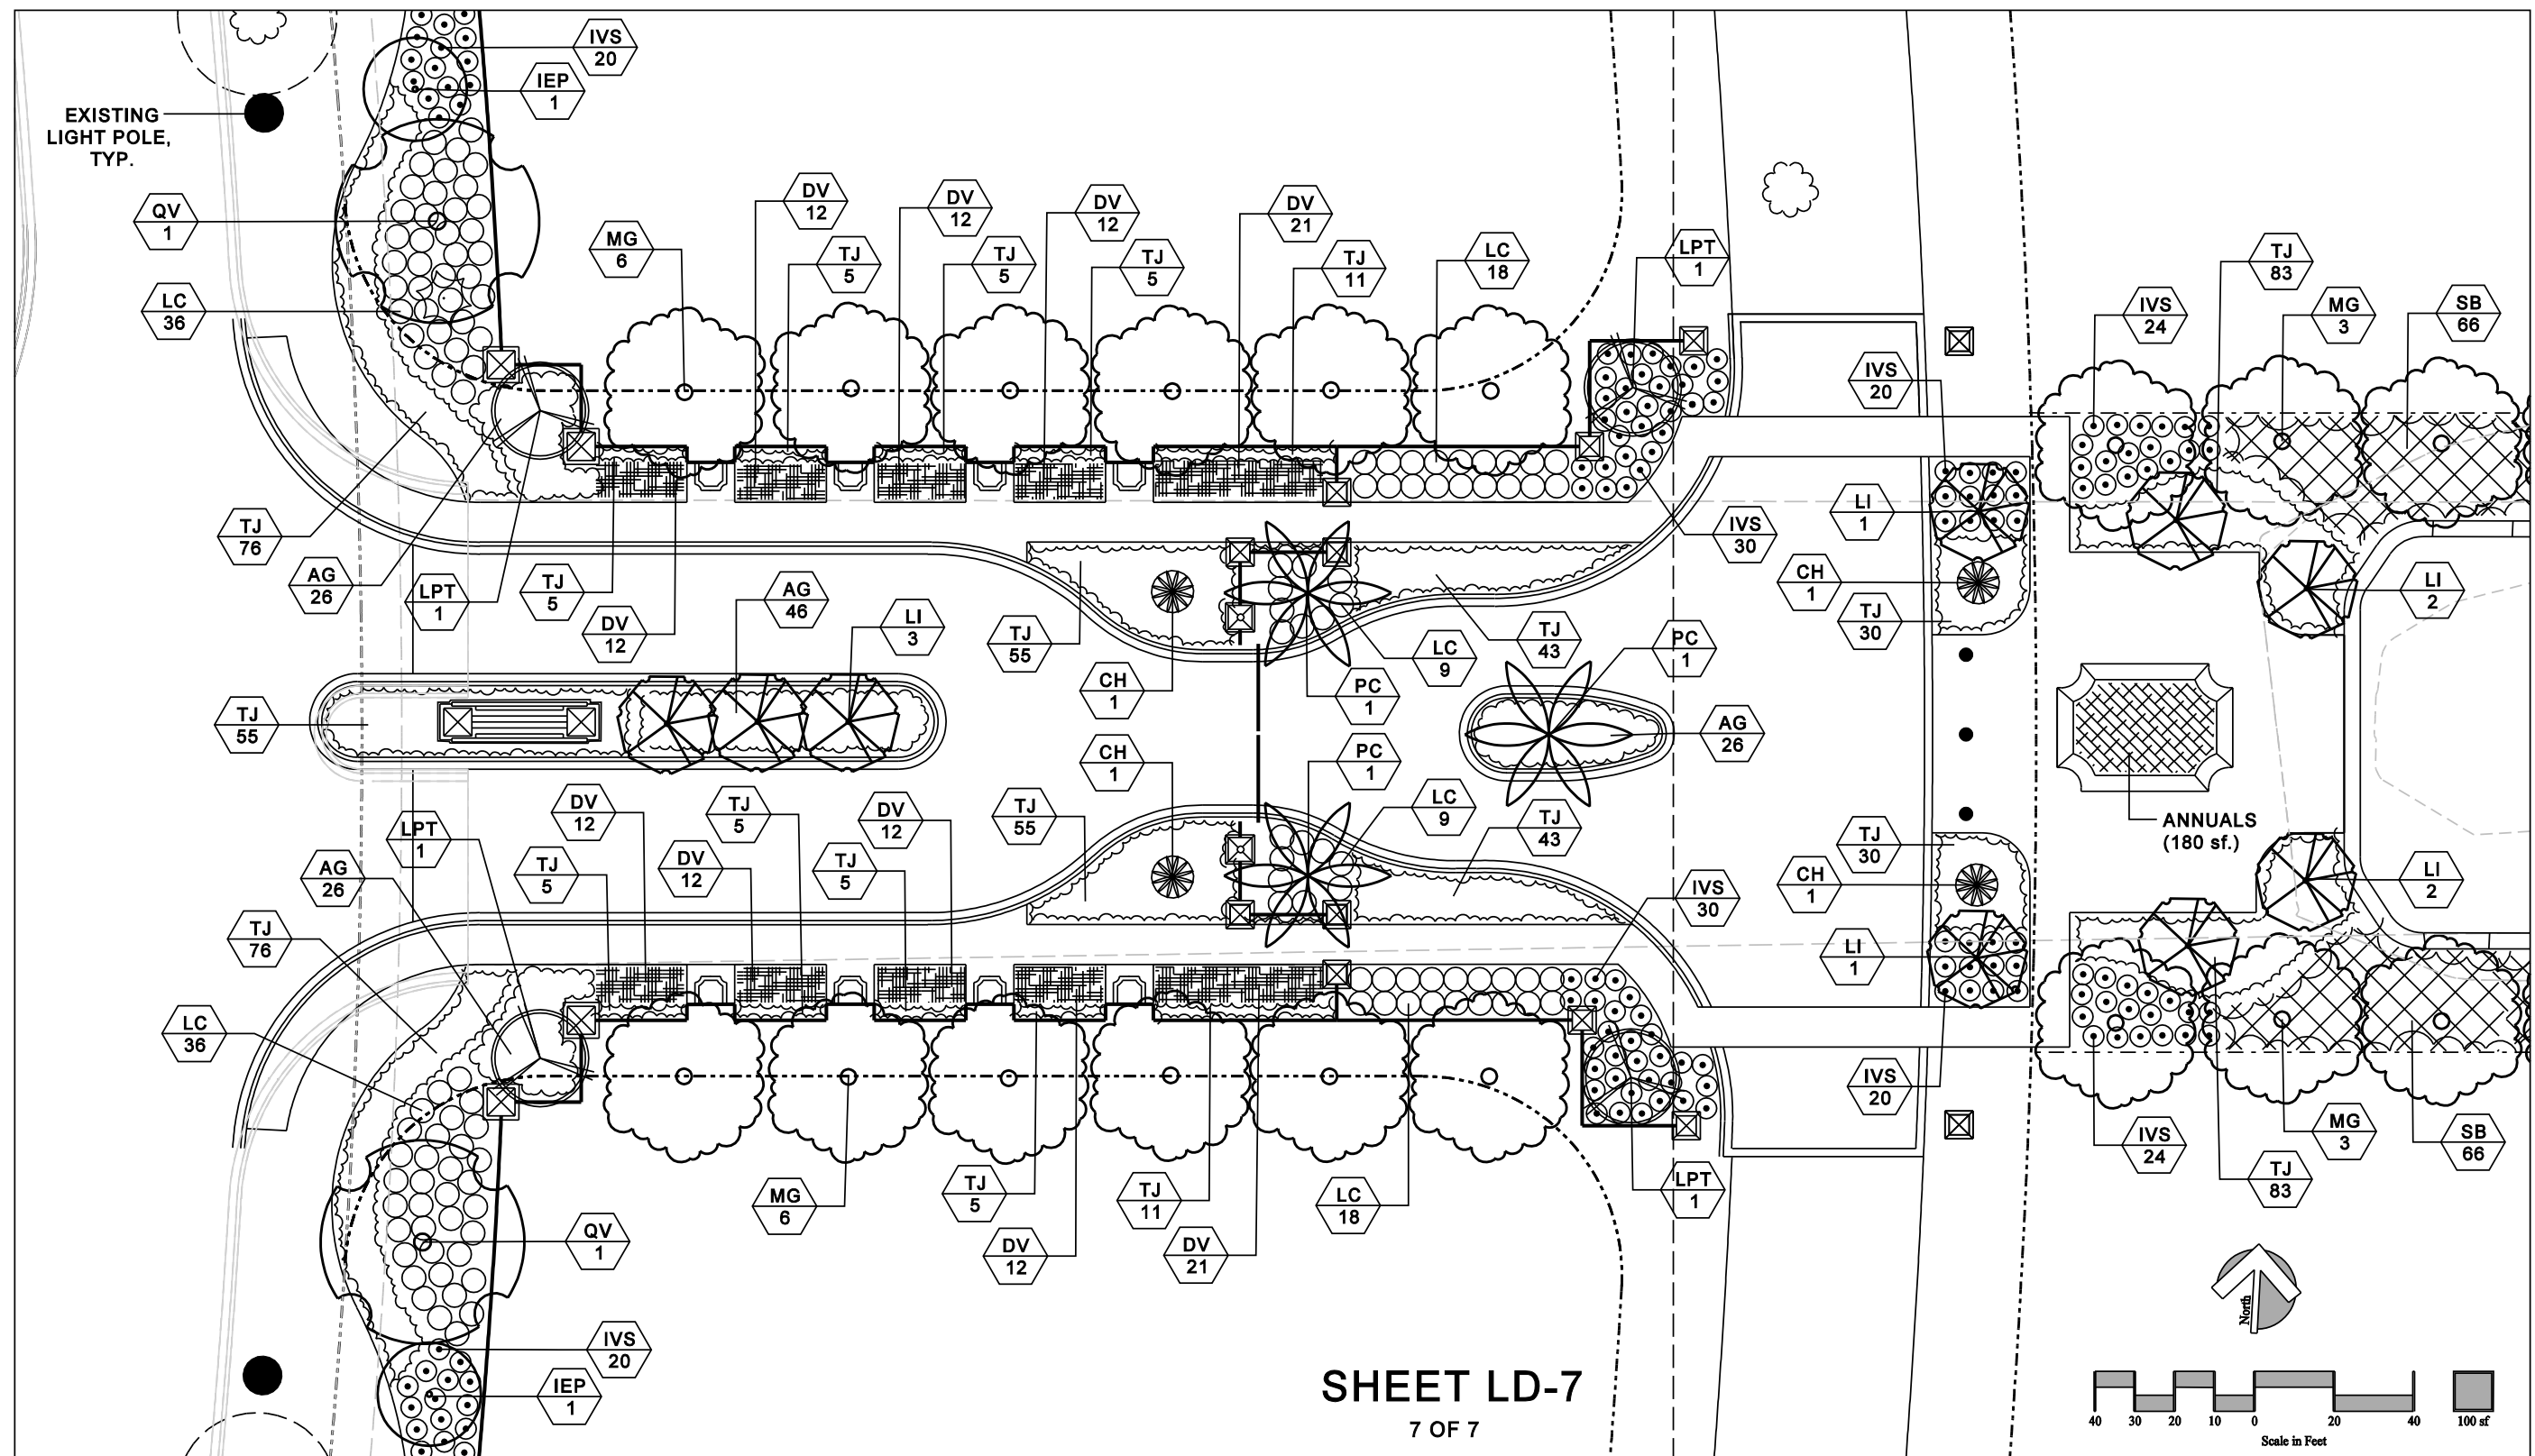


Golf Course Lot

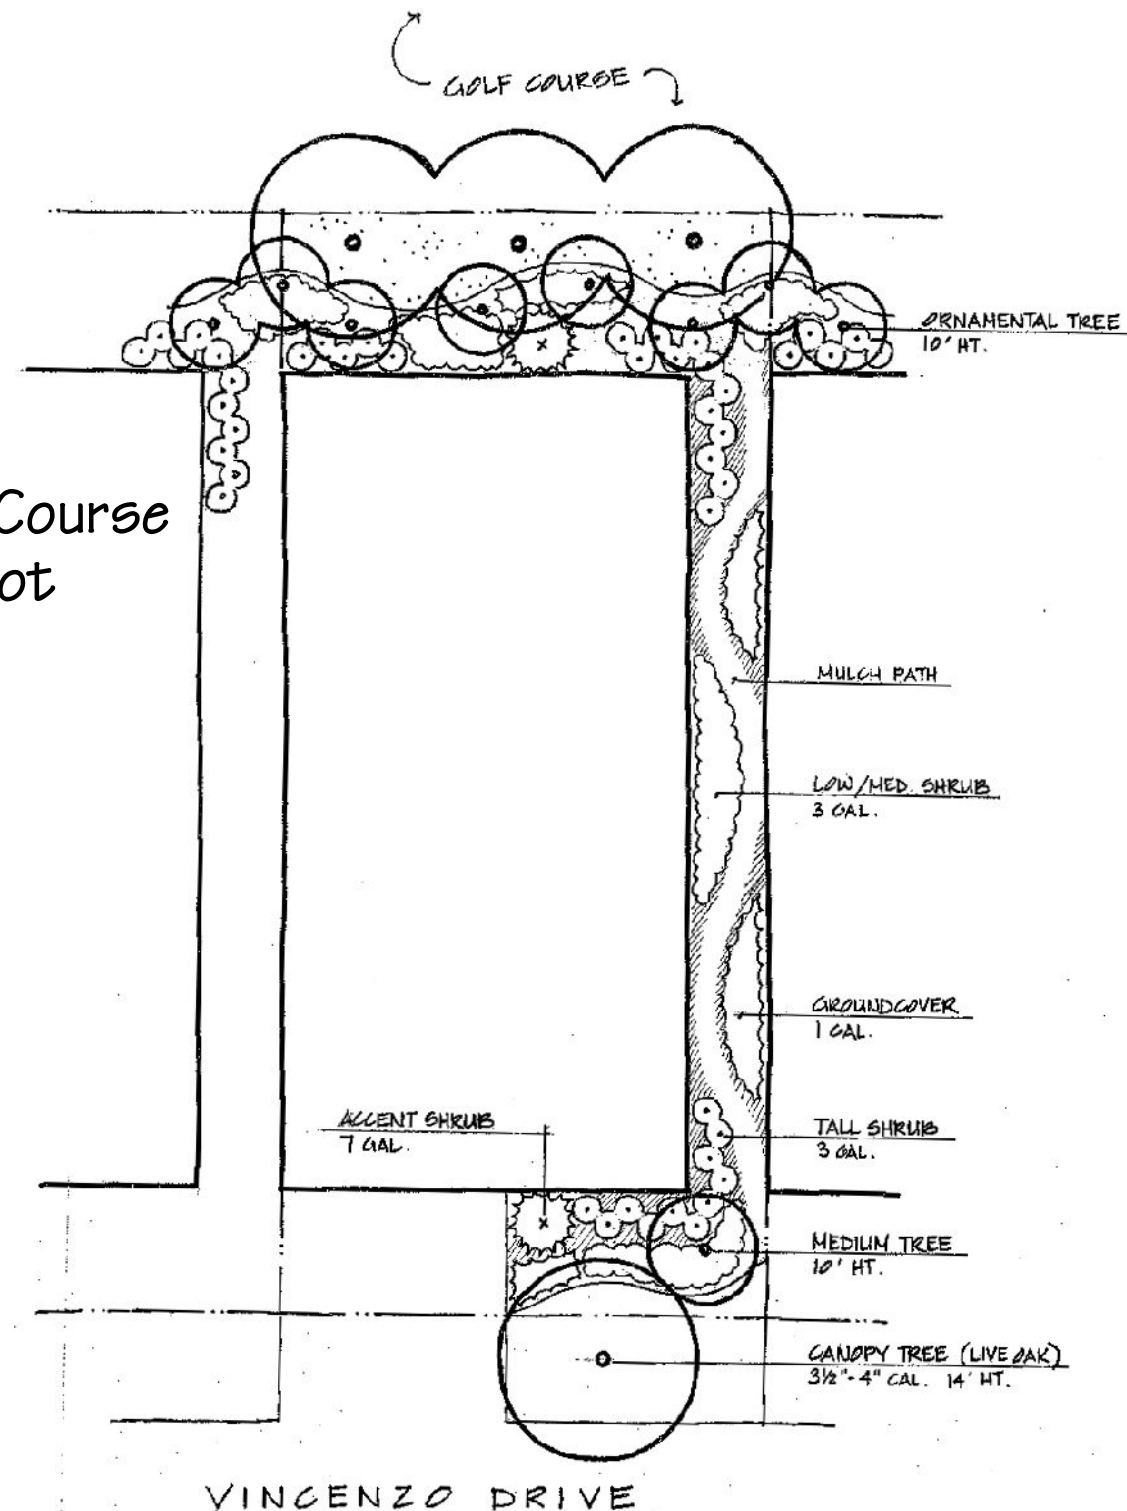

Royal Pines Lot

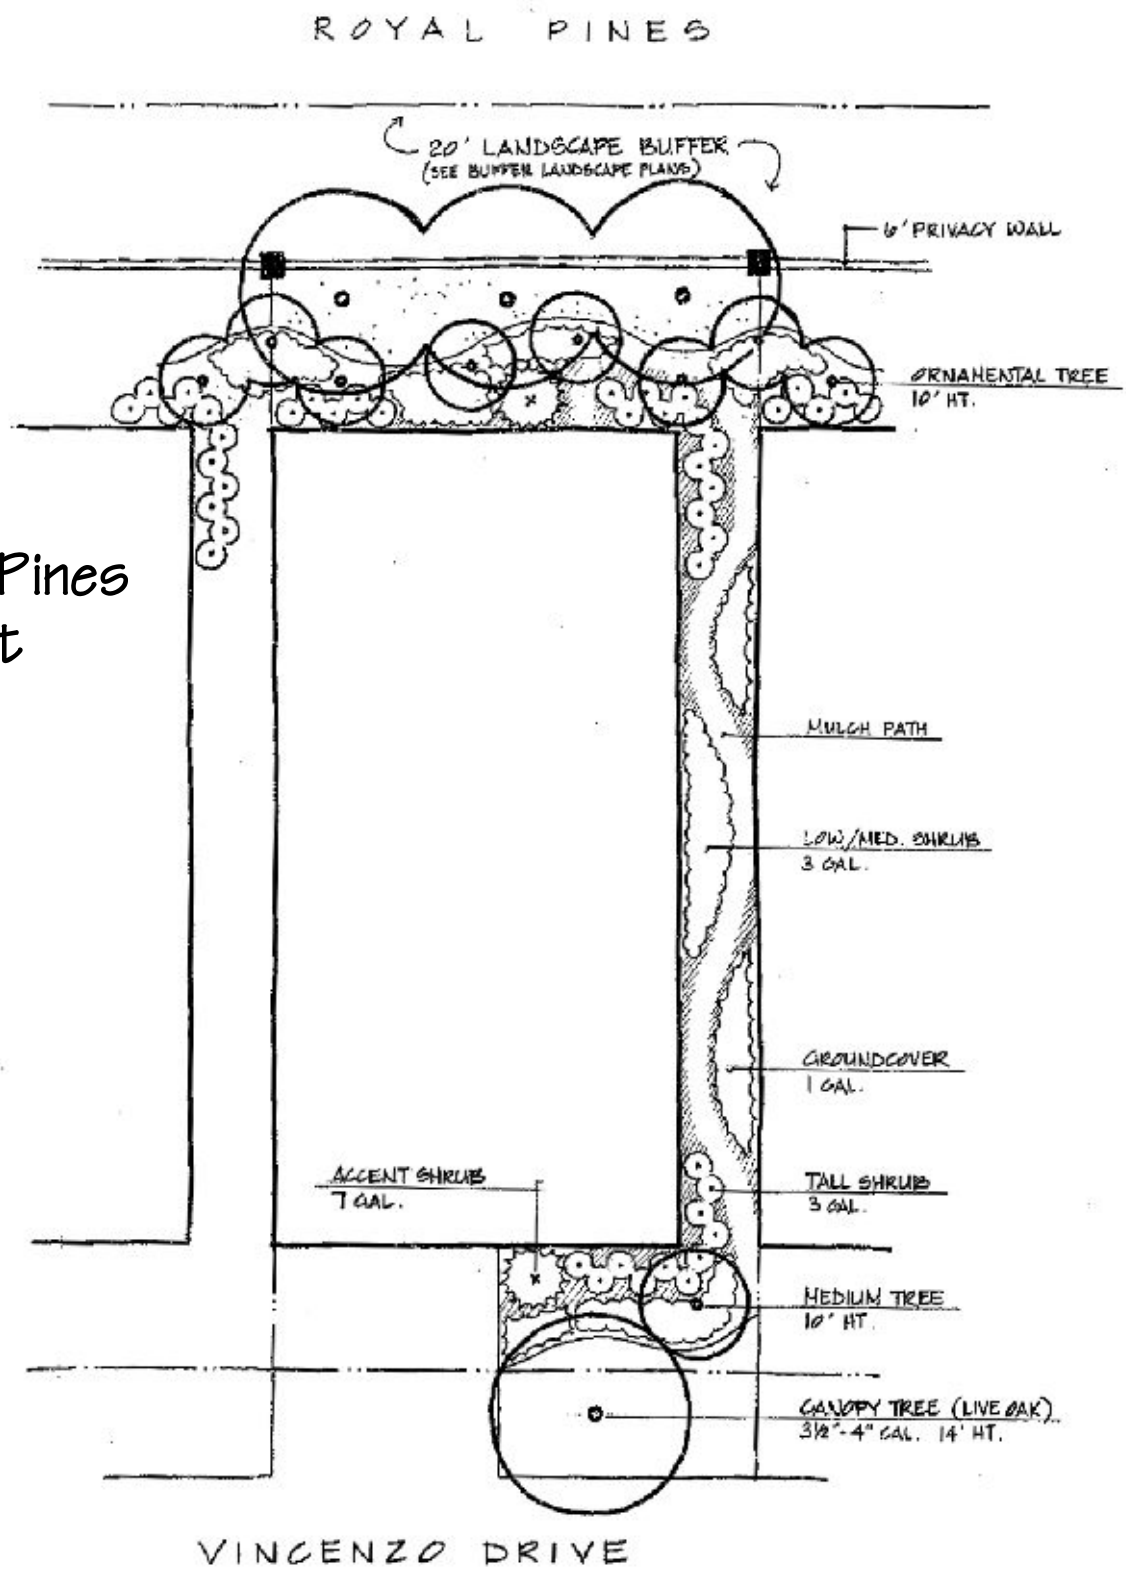

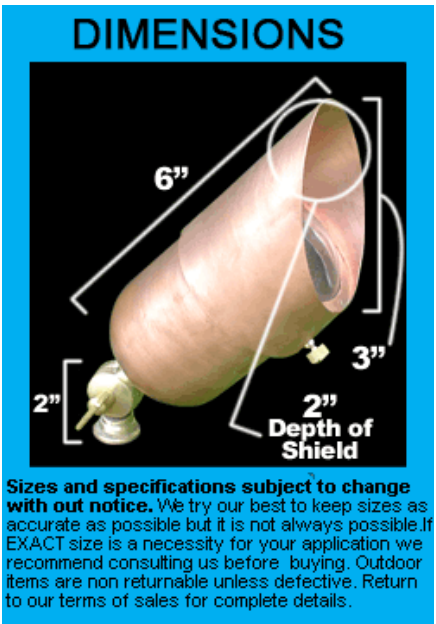

Troy Lighting
 14625 East Clark Ave.
 City of Industry, CA 91745



Delta Fountains

- **Model - DFGF-75**
- Height - 20'
- Pump: 7.5Hp, 230 volt, 1-Phase, Submersible
- Nozzle: DFGN-300, 3" N.P.T. Geyser
- Lights: (3) 500 watt, 120 volt, Underwater Type
- Float Platform: 65" Diameter, Fiberglass Ring with Closed Cell Flotation Material
- Control Panel: Complete, Pre-wired System in Minimum Nema 3R Rated Enclosure
- Cable (Pump): (1) 150' Length of 8/4, Type S.O.W.
- Cable (Lights): (1) 150' Length of 12/3, Type S.O.W.
- Water Depth: Minimum of 4' Required
- Distance to Shore: Minimum of 2.5 X Display Height

Plaza de Leon

SHEET 14

SITE LIGHTING & FOUNTAIN

