


NO.	REVISIONS	DATE

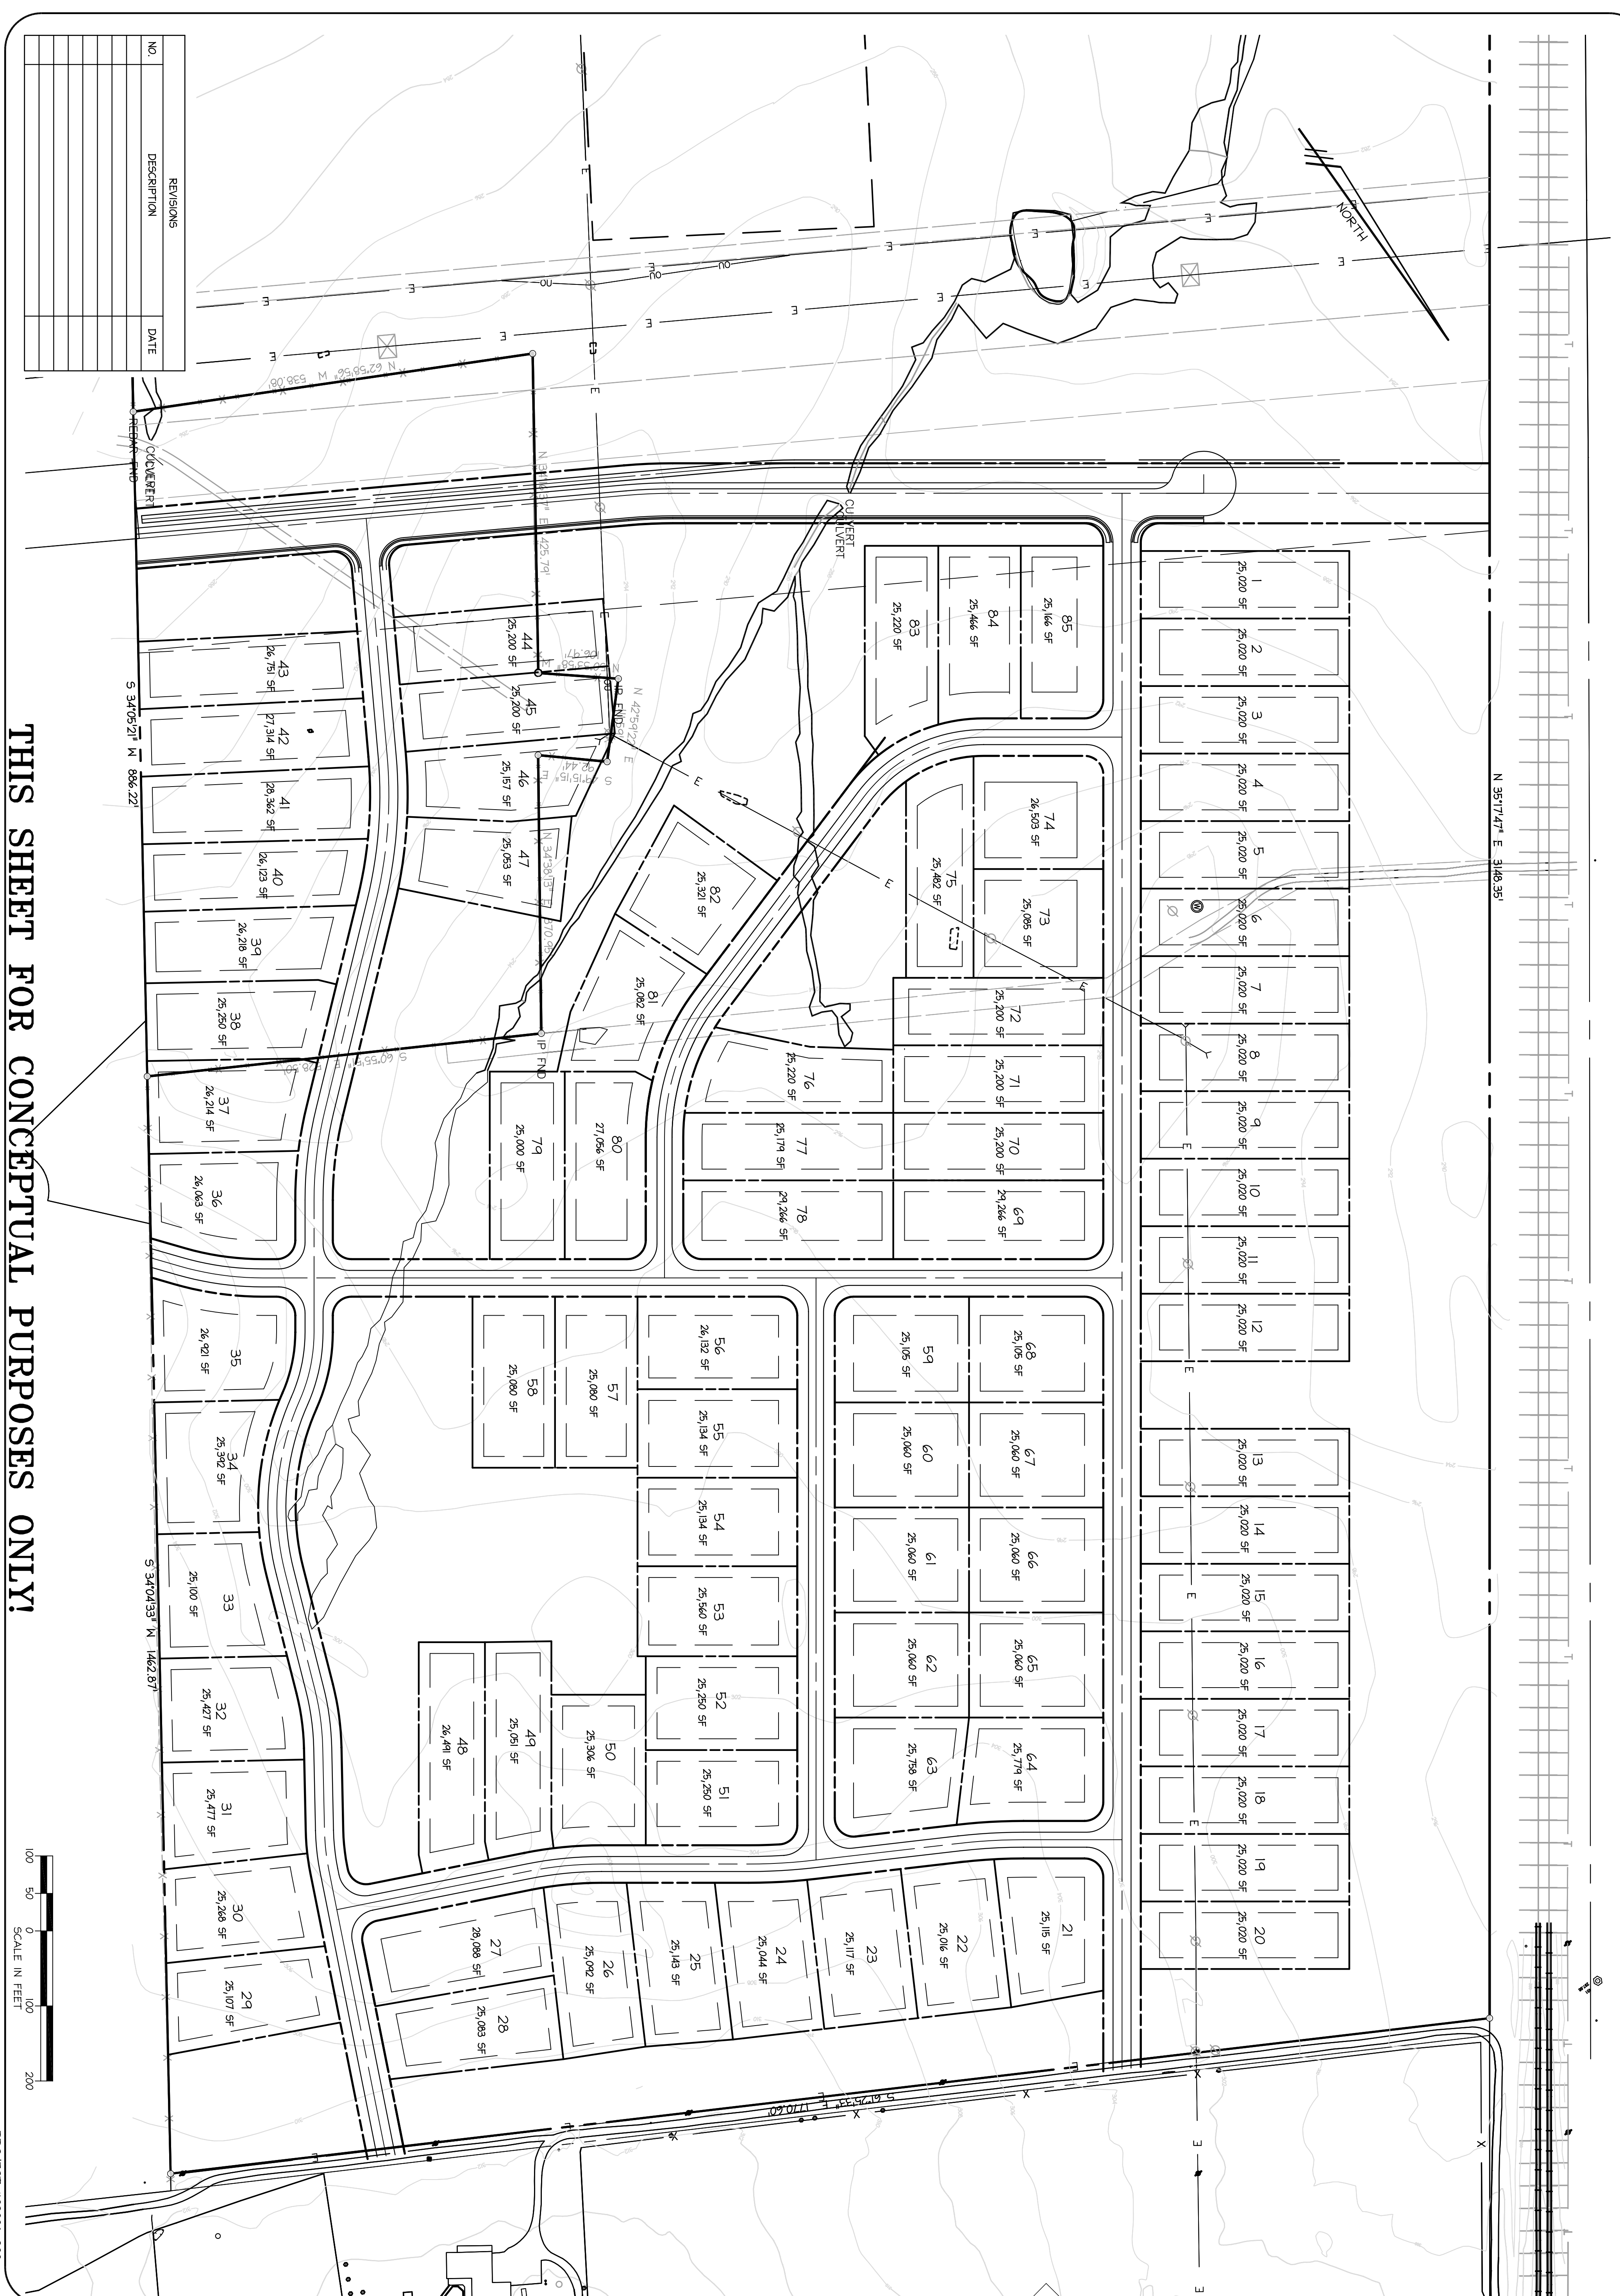

DATE: SEPTEMBER 1, 2011
 SCALE: 1" = 100'
 SHEET 1 OF 1

COMMONWEALTH OF VIRGINIA
 PROFESSIONAL SURVEYOR
 JAMES R. ASHLEY
 NO. 028773
 DESIGNED BY:

CONCEPT DEVELOPMENT PLAN
LAURENWOOD ESTATES
 LEE MAGISTERIAL DISTRICT FAUQUIER COUNTY, VIRGINIA

CARSON & ASHLEY
 ENGINEERS · SURVEYORS · PLANNERS

410 Rosedale Court · Suite 200 · Warrenton, Virginia 20186
 Phone: (540) 347-9191 · Fax: (540) 349-1905
 www.carson-ashley.com